

UNITED STATES
DEPARTMENT OF THE INTERIOR
BUREAU OF LAND MANAGEMENT

FORM APPROVED
OMB No. 1004-0136
Expires November 30, 2000

001

APPLICATION FOR PERMIT TO DRILL OR REENTER

1a. Type of Work: ☒ DRILL ☐ REENTER

CONFIDENTIAL

1b. Type of Well: ☐ Oil Well ☒ Gas Well ☐ Other ☒ Single Zone ☐ Multiple Zone

2. Name of Operator
QEP - UINTA BASIN INC

Contact: RALEEN SEARLE
E-Mail: raleen.searle@questar.com

3a. Address
11002 EAST 17500 SOUTH
VERNAL, UT 84078

3b. Phone No. (include area code)
Ph: 435.781.4309
Fx: 435.781.4329

4. Location of Well (Report location clearly and in accordance with any State requirements. *)

At surface SWNE 2087FNL 1992FEL
At proposed prod. zone

4444147X 40,13883
634324X -109,42325

14. Distance in miles and direction from nearest town or post office*
32 +/- MILES SOUT WEST FROM VERNAL, UT

15. Distance from proposed location to nearest property or lease line, ft. (Also to nearest drig. unit line, if any)
1992' +/-

16. No. of Acres in Lease
120.00

18. Distance from proposed location to nearest well, drilling, completed, applied for, on this lease, ft.
1500' +/-

19. Proposed Depth
9400 MD

21. Elevations (Show whether DF, KB, RT, GL, etc.)
5046 KB

22. Approximate date work will start

23. Estimated duration
10 DAYS

24. Attachments

The following, completed in accordance with the requirements of Onshore Oil and Gas Order No. 1, shall be attached to this form:

1. Well plat certified by a registered surveyor.
2. A Drilling Plan.
3. A Surface Use Plan (if the location is on National Forest System Lands, the SUPO shall be filed with the appropriate Forest Service Office).

4. Bond to cover the operations unless covered by an existing bond on file (see Item 20 above).
5. Operator certification
6. Such other site specific information and/or plans as may be required by the authorized officer.

25. Signature
(Electronic Submission)

Raleen Searle

Name (Printed/Typed)
RALEEN SEARLE

Date
12/25/2003

Title
REGULATORY AFFAIRS ANALYST

Approved by (Signature)

[Signature]

Federal Approval of this Action is Necessary

Name (Printed/Typed)

BRADLEY G. HILL

Date
01-08-04

Title
ENVIRONMENTAL SCIENTIST III

Application approval does not warrant or certify the applicant holds legal or equitable title to those rights in the subject lease which would entitle the applicant to conduct operations thereon.
Conditions of approval, if any, are attached.

Title 18 U.S.C. Section 1001 and Title 43 U.S.C. Section 1212, make it a crime for any person knowingly and willfully to make to any department or agency of the United States any false, fictitious or fraudulent statements or representations as to any matter within its jurisdiction.

RECEIVED

Additional Operator Remarks (see next page)

Electronic Submission #26413 verified by the BLM Well Information System
For QEP - UINTA BASIN INC, sent to the Vernal

JAN 05 2004

DIV. OF OIL, GAS & MINING

CONFIDENTIAL

T8S, R22E, S.L.B.&M.

QUESTAR EXPLORATION & PRODUCTION


Well location, OU SG #7W-10-8-22, located as shown in the SW 1/4 NE 1/4 of Section 10, T8S, R22E, S.L.B.&M. Uintah County, Utah.

BASIS OF ELEVATION

BENCH MARK (20EAM) LOCATED IN THE SE 1/4 OF SECTION 35, T8S, R21E, S.L.B.&M. TAKEN FROM THE OURAY SE QUADRANGLE, UTAH, UINTAH COUNTY, 7.5 MINUTE SERIES (TOPOGRAPHICAL MAP) PUBLISHED BY THE UNITED STATES DEPARTMENT OF THE INTERIOR, GEOLOGICAL SURVEY. SAID ELEVATION IS MARKED AS BEING 4697 FEET.

BASIS OF BEARINGS

BASIS OF BEARINGS IS A G.P.S. OBSERVATION.

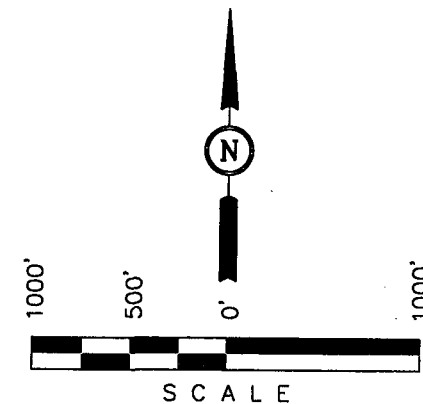


CERTIFICATE

THIS IS TO CERTIFY THAT THE ABOVE PLAT WAS PREPARED FROM FIELD NOTES OF ACTUAL SURVEYS MADE BY ME OR UNDER MY SUPERVISION AND THAT THE SAME ARE TRUE AND CORRECT TO THE BEST OF MY KNOWLEDGE AND BELIEF.

REGISTERED LAND SURVEYOR
REGISTRATION NO. 161318
STATE OF UTAH
RAY

UINTAH ENGINEERING & LAND SURVEYING
85 SOUTH 200 EAST - VERNAL, UTAH 84078
(435) 789-1017

| | | |
|-------------------------|---|------------------------|
| SCALE 1" = 1000' | DATE SURVEYED: 3-14-03 | DATE DRAWN: 3-18-03 |
| PARTY D.A. J.A. C.G. | REFERENCES G.L.O. PLAT | |
| WEATHER COLD | FILE QUESTAR EXPLORATION & PRODUCTION | |

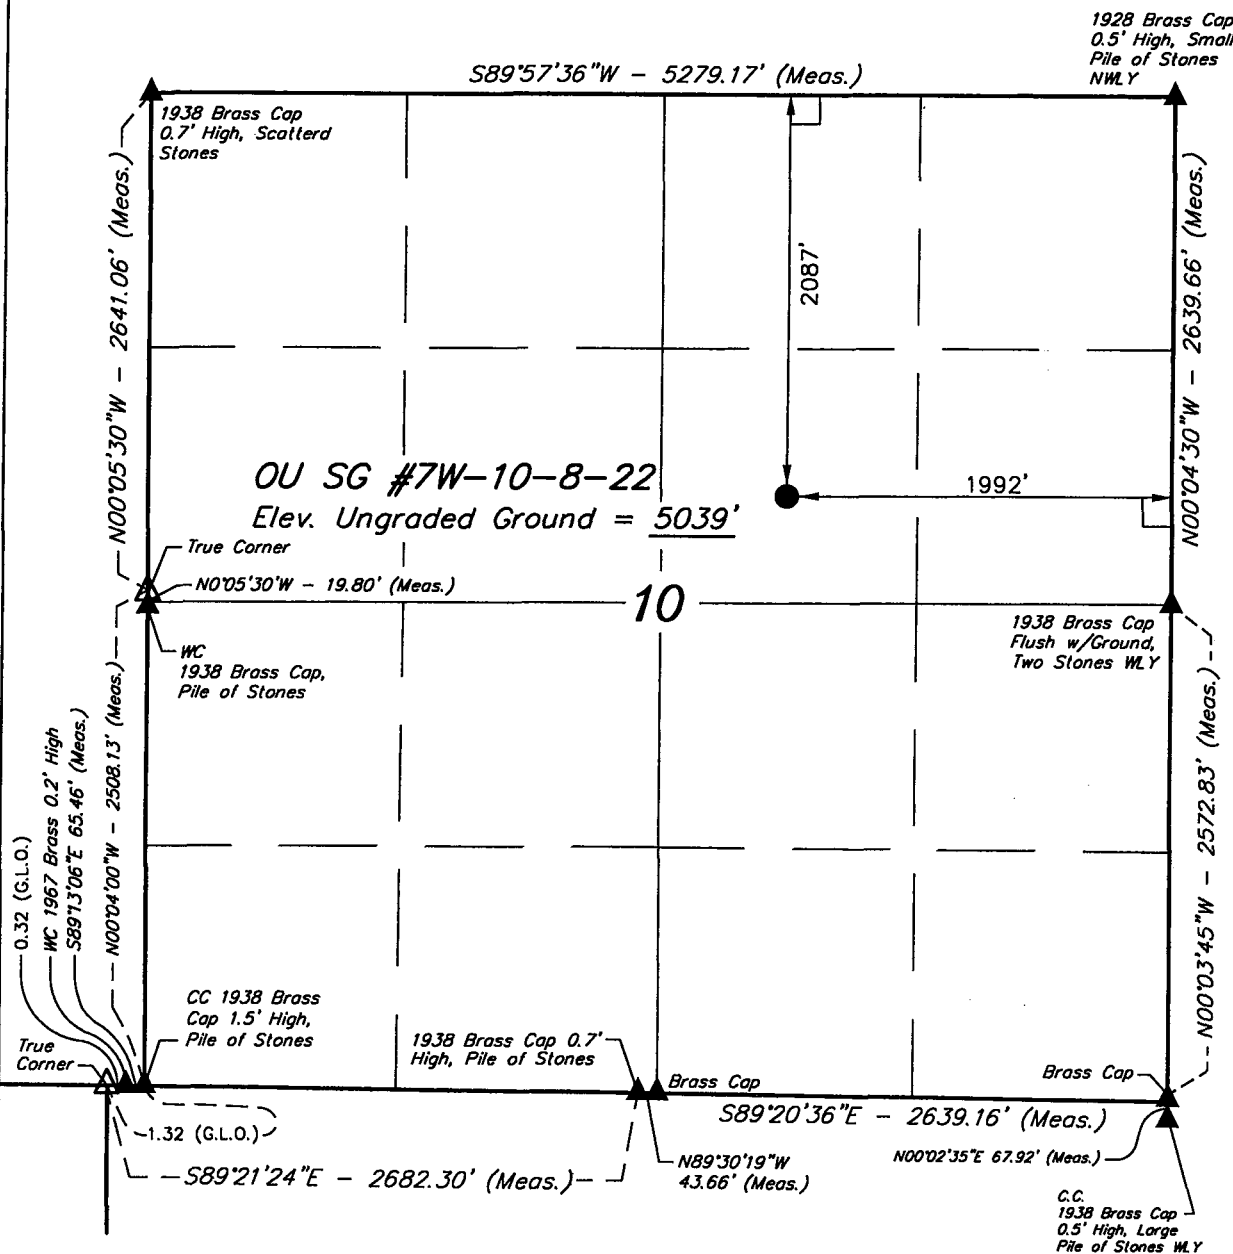

LEGEND:

└─┘ = 90° SYMBOL

● = PROPOSED WELL HEAD.

▲ = SECTION CORNERS LOCATED.

(NAD 83)
LATITUDE = 40°08'19.22" (40.138672)
LONGITUDE = 109°25'25.87" (109.423853)

DRILLING PROGRAM

ONSHORE OIL & GAS ORDER NO. 1
Approval of Operations on Onshore
Federal Oil and Gas Leases

All lease and/or unit operations will be conducted in such a manner that full compliance is made with applicable laws, regulations (43 CFR 3100), Onshore Oil and Gas No. 1, and the approved plan of operations. The operator is fully responsible for the actions of his subcontractors. A copy of these conditions will be furnished the field representative to insure compliance.

1. Formation Tops

The estimated tops of important geologic markers are as follows:

| <u>Formation</u> | <u>Depth</u> | <u>Prod. Phase Anticipated</u> |
|------------------|--------------|--------------------------------|
| Uinta | Surface | |
| Green River | 2644' | |
| Wasatch | 6119' | |
| Mesa Verde | 8779' | |
| TD | 9400' | |

2. Anticipated Depths of Oil Gas Water and Other Mineral Bearing Zones

The estimated depths at which the top and bottom of the anticipated water, oil, gas. Or other mineral bearing formations are expected to be encountered are as follows:

| <u>Substance</u> | <u>Formation</u> | <u>Depth</u> |
|------------------|------------------|--------------|
| Oil/Gas | Mesa Verde | 9400' |

All fresh water and prospectively valuable minerals encountered during drilling, will be recorded by depth and adequately protected. All oil and gas shows will be tested to determine commercial potential.

All water shows and water-bearing sands will be reported to the BLM in Vernal, Utah. Copies of State of Utah form OGC-8-X are acceptable. If no flows are detected, samples will be submitted to the BLM along with any water analyses conducted. Fresh water will

CONFIDENTIAL

DRILLING PROGRAM

be obtained from Wonsits Valley water right #36125 or where possible a fresh water line (poly pipe) will be laid in the access road to each location to supply fresh water for drilling purposes.

3. Operator's Specification for Pressure Control Equipment:

- A. 3,000 psi W.P. Double Gate BOP or Single Gate BOP (schematic attached)
- B. Functional test daily
- C. All casing strings shall be pressure tested (0.2 psi/foot or 2500 psi, whichever is greater) prior to drilling the plug after cementing; test pressure shall not exceed the internal yield pressure of the casing.
- D. Ram type preventers and associated equipment shall be tested to approved stack working pressure if isolated by test plug or to 50 percent of internal yield pressure of casing whichever is less. BOP and related equipment shall meet the minimum requirements of Onshore Oil and Gas Order No. 2 for equipment and testing requirements, procedures, etc..., for a 3M system and individual components shall be operable as designed.

4. Casing Program

| | <u>Depth</u> | <u>Hole Size</u> | <u>Csg Size</u> | <u>Type</u> | <u>Weight</u> |
|------------|--------------|------------------|-----------------|-------------|---------------------|
| Surface | 1200' | 12 -1/4" | 9-5/8" | J-55 | 36lb/ft (new) LT&C |
| Production | 9400' | 7 - 7/8" | 4 -1/2" | P-110 | 13.5lb/ft (new)LT&C |

*High Collapse P-110

5. Auxiliary Equipment

- A. Kelly Cock – yes
- B. Float at the bit – no
- C. Monitoring equipment on the mud system – visually and/or PVT/Flow Show
- D. Full opening safety valve on the rig floor – yes
- E. Rotating Head – yes
If drilling with air the following will be used:
- F. The blooie line shall be at least 6" in diameter and extend at least 100' from the well bore into the reserve/blooie pit.

CONFIDENTIAL

DRILLING PROGRAM

-
- G. Blooie line ignition shall be provided by a continuous pilot (ignited when drilling below 500').
 - H. Compressor shall be tied directly to the blooie line through a manifold.
 - I. A mister with a continuous stream of water shall be installed near the end of the blooie lines for dust suppression.
6. Surface hole will be drilled with air, air/mist, foam, or mud depending on hole conditions. Drilling below surface casing will be with water based drilling fluids consisting primarily of fresh water, bentonite, lignite, caustic, lime, soda ash and polymers. No chromates will be used. It is not intended to use oil in the mud, however, in the event it is used, oil concentration will be less than 4% by volume. Maximum anticipated mud weight is 9.5 ppg.

No minimum quantity of weight material will be required to be kept on location.

PVT/Flow Show will be used from base of surface casing to TD.

Gas detector will be used from surface casing depth to TD.

6. Testing, logging and coring program

- A. Cores – none anticipated
- B. DST – none anticipated

Logging – Mud logging – 4500 to TD
GR-SP-Induction
Neutron Density
MRI

- C. Formation and Completion Interval: Mancos interval, final determination of completion will be made by analysis of logs.
Stimulation – Stimulation will be designed for the particular area of interest as encountered.

CONFIDENTIAL

DRILLING PROGRAM

7. Cementing Program

| <u>Casing</u> | <u>Volume</u> | <u>Type & Additives</u> |
|---------------|----------------------------|--|
| Surface | 685 sx | Class "G" single slurry mixed to 15.6 ppg, yield = 1.19 cf/sx. Fill to surface with 160 cf (685 sx) calculated. Tail plug used. Allowed to set under pressure |
| Production | Lead-975sx* Tail-452sx* | Lead/Tail oilfield type cement circulated in place . Tail slurry: Class "G" + gilsonite and additives as required, mixed to 14.8 ppg, yield = 1.34 cf/sx. Fill to 7900' ($\pm 300'$ above top of Wasatch). Cement Characteristics: Lead slurry: Class "G" + extender and additives as required, mixed to 11.0 ppg, yield = 3.82 cf/sx. Fill to surface. Tail plug used. Allowed to set under pressure. |

*Final cement volumes to be calculated from caliper log with an attempt to be made to circulate cement to the surface. A bond log will be run across the zone of interest and across zones as required by the authorized officer to insure protection of natural resources.

8. Anticipated Abnormal Pressures and Temperatures, Other Potential Hazards

No abnormal temperatures or pressures are anticipated. No H₂S has been encountered in or known to exist from previous wells drilled to similar depths in the general area. Maximum anticipated bottom hole pressure equals approximately 3760.0 psi. Maximum anticipated bottom hole temperature is 140° F.

CONFIDENTIAL

QEP UINTA BASIN, INC.
OU GB 7MU-10-8-22
2087' FNL, 1992' FEL
SWNE, SECTION 10, T8S, R22E
UINTAH COUNTY, UTAH
LEASE U-43918

ONSHORE ORDER NO. 1

MULTI – POINT SURFACE USE & OPERATIONS PLAN

An onsite inspection was completed on December 9, 2003 with weather conditions cool. The following individuals were in attendance:

Paul Buhler - Bureau of Land Management
Dixie Sadlier - Bureau of Land Management
Raleen Searle - QEP Uinta Basin, Inc.
Jan Nelson - QEP Uinta Basin, Inc.

1. Existing Roads:

The proposed well site is approximately 33 miles South East of Vernal, Utah.

Refer to Topo Maps A and B for location of access roads within a 2 – mile radius.

Improvements will be made to the existing two-track (access roads).

2. Planned Access Roads:

Refer to Topo Map B for the location of the proposed access road.

The portion of the access road that travels off lease will be approximately 3600' in length in section 10, and New access roads on BLM surface will be 30' in width crowned (2 to 3%), ditched, and constructed with a running surface of 18 feet and a maximum disturbed width of 30 feet. Graveling or capping the road bed will be performed as necessary to provide a well constructed, safe road. Prior to construction or upgrading, the proposed road shall be cleared of any snow and allowed to dry completely.

3. Location of Existing Wells Within a 1 – Mile Radius:

Please refer to Topo Map C.

4. Location of Existing & Proposed Facilities:

Refer to Topo Map D for the location of the proposed pipeline.

A containment dike will be constructed completely around those production facilities which contains fluids (i.e., production tanks, produced water tanks). These dikes will be constructed of compacted impervious subsoil; hold 110% of the capacity of the largest tank; and, be independent of the back cut. If a Spill Prevention, Control, and Countermeasure (SPCC) Plan is required by the Environmental Protection Agency, the containment dike may be expanded to meet SPCC requirements with approval by the BLM/VFO AO. The use of topsoil of the construction of dikes will not be allowed. All loading lines will be placed inside the berm surrounding tank battery. All facilities will be painted within six months of installation. Facilities required to comply with the Occupational Safety and Health Act (OSHA) will be excluded. The required color is Carlsbad unless the BLM/VFO AO determines that another color shall be used. Surface pipeline will be 3" zaplocked steel surface line. The portion of the pipeline that travels off lease will be approximately 900' in length in section 10, and 20' in width. Pipeline will be zaplocked on location and than pulled into place using a rubber tired tractor.

CONFIDENTIAL

5. **Location and Type of Water Supply:**

Fresh water for drilling purposes will be obtained from Wonsits Valley Water Right #36125, or Red Wash Right #49-2153.

6. **Source of Construction Materials:**

Surface and subsoil materials in the immediate area will be utilized. Any gravel will be obtained from a commercial source. The use of materials under BLM jurisdiction will conform with 43 CFR 3610.2-3.

7. **Methods of Handling Waste Materials:**

Drill cuttings will be contained and buried in the reserve pit. Drilling fluids, including salts and chemicals, will be contained in the reserve pit. Upon termination of drilling and completion operations, the liquid contents of the reserve pit will be used at the next drill site or will be removed and disposed of at an approved waste disposal facility with 120 days after drilling is terminated. Immediately upon well completion, any hydrocarbons in the pit shall be removed in accordance with 43 CFR 3162.7-1.

After first production, produced wastewater will be confined to the approved pit or storage tank for a period not to exceed 90 days. During the 90 day period, in accordance with Onshore Order #7, all produced water will be contained in tanks on location and then hauled to Wonsits Valley location in SWNW section 12, T8S, R21E; or Red Wash Disposal Well located in NESW, Section 28, T7S, R22E; or, Red Wash Central Battery Disposal located in SWSE, Section 27, T7S, R23E. Pit reclamation for lined pit will be ruptured when emptied to allow the remaining liquid to be adequately mixed and to promote additional drying of the pit area.

8. **Ancillary Facilities:**

None anticipated.

9. **Well Site Layout:** (See Location Layout Diagram)

The attached Location Layout Diagram describes drill pad cross-sections, cuts and fills and locations of the mud tanks, reserve pit, flare pit, pipe racks, trailer parking, spoil dirt stockpile(s), and surface material stockpile(s).

Please see the attached diagram to describe rig orientation, parking areas, and access roads.

A pit liner will be installed felt if bedrock is encountered.

10. **Plans for Reclamation of the Surface:**

Topsoil will be stripped and salvaged to provide for sufficient quantities to be respread to a depth of at least 4 to 6 inches over the disturbed areas to be reclaimed. Topsoil shall be stock piled separately from subsoil materials. Topsoil salvaged from the reserve pit shall be stockpiled separately near the reserve pit. Immediately upon well completion, the location and surrounding area will be cleared of all unused tubing, materials, trash, and debris not required for production. Alternatively, the pit will be pumped dry, the liner folded into the pit, and the pit backfilled. The reserve pit will be reclaimed within 120 days from the date of well completion, weather permitting.

Seed Mix #5

| | |
|-------------------------|-----------|
| Gardner Saltbush - | 4lbs/acre |
| Shadscale | 4lbs/acre |
| Hycrested Crested Wheat | 4lbs/acre |

CONFIDENTIAL

11. Surface Ownership:

The well pad and access road are located on lands owned by:

Bureau of Land Management
170 South 500 East
Vernal, UT 84078
(435) 781-4400

12. Other Information

A Class III archaeological survey was conducted by Montgomery Archaeology Consultants. A copy of this report was submitted directly to the appropriate agencies by Montgomery Archaeology Consultants. Cultural resource clearance was recommended for this location.

CONFIDENTIAL

CONFIDENTIAL

Lessee's or Operator's Representative:

John Busch
Red Wash Operations Rep.
QEP Uinta Basin, Inc.
11002 East 17500 South
Vernal, Utah 84078
(435) 781-4341


Certification:

All lease and/or unit operations will be conducted in such a manner that full compliance is made with all applicable laws, regulations, Onshore Oil & Gas Orders, the approved plan of operations, and any applicable Notice to Lessees.

QEP Uinta Basin, Inc. will be fully responsible for the actions of their subcontractors.

A complete copy of the approved Application for Permit to Drill will be furnished to the field representative(s) to ensure compliance and shall be on location during all construction and drilling operations.

I hereby certify that I, or persons under my direct supervision, have inspected the proposed drill site and access route; that I am familiar with the conditions which currently exist; that the statements made in this plan are, to the best of my knowledge, true and correct; and that the work associated with the operations proposed herein will be performed by QEP Uinta Basin, Inc. its' contractors and subcontractors in conformity with this plan and the terms and conditions under which it is approved. This statement is subject to the provisions of 18 U.S.C. 1001 for the filing of a false statement.

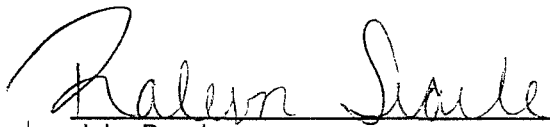
for: John Busch
Red Wash Operations Representative

December 25, 2003
Date


CONFIDENTIAL

QUESTAR EXPLORATION & PRODUCTION

FIGURE #1

LOCATION LAYOUT FOR

OU SG #7W-10-8-22
SECTION 10, T8S, R22E, S.L.B.&M.
2087' FNL 1992' FEL

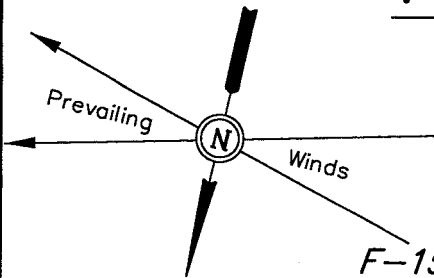


SCALE: 1" = 50'
DATE: 3-18-03
Drawn By: C.G.

NOTE:

Flare Pit is to be located
a min. of 100' from the
Well Head.

Total Pit Capacity
W/2' of Freeboard
= 10,560 Bbls. ±
Total Pit Volume
= 2,930 Cu. Yds.

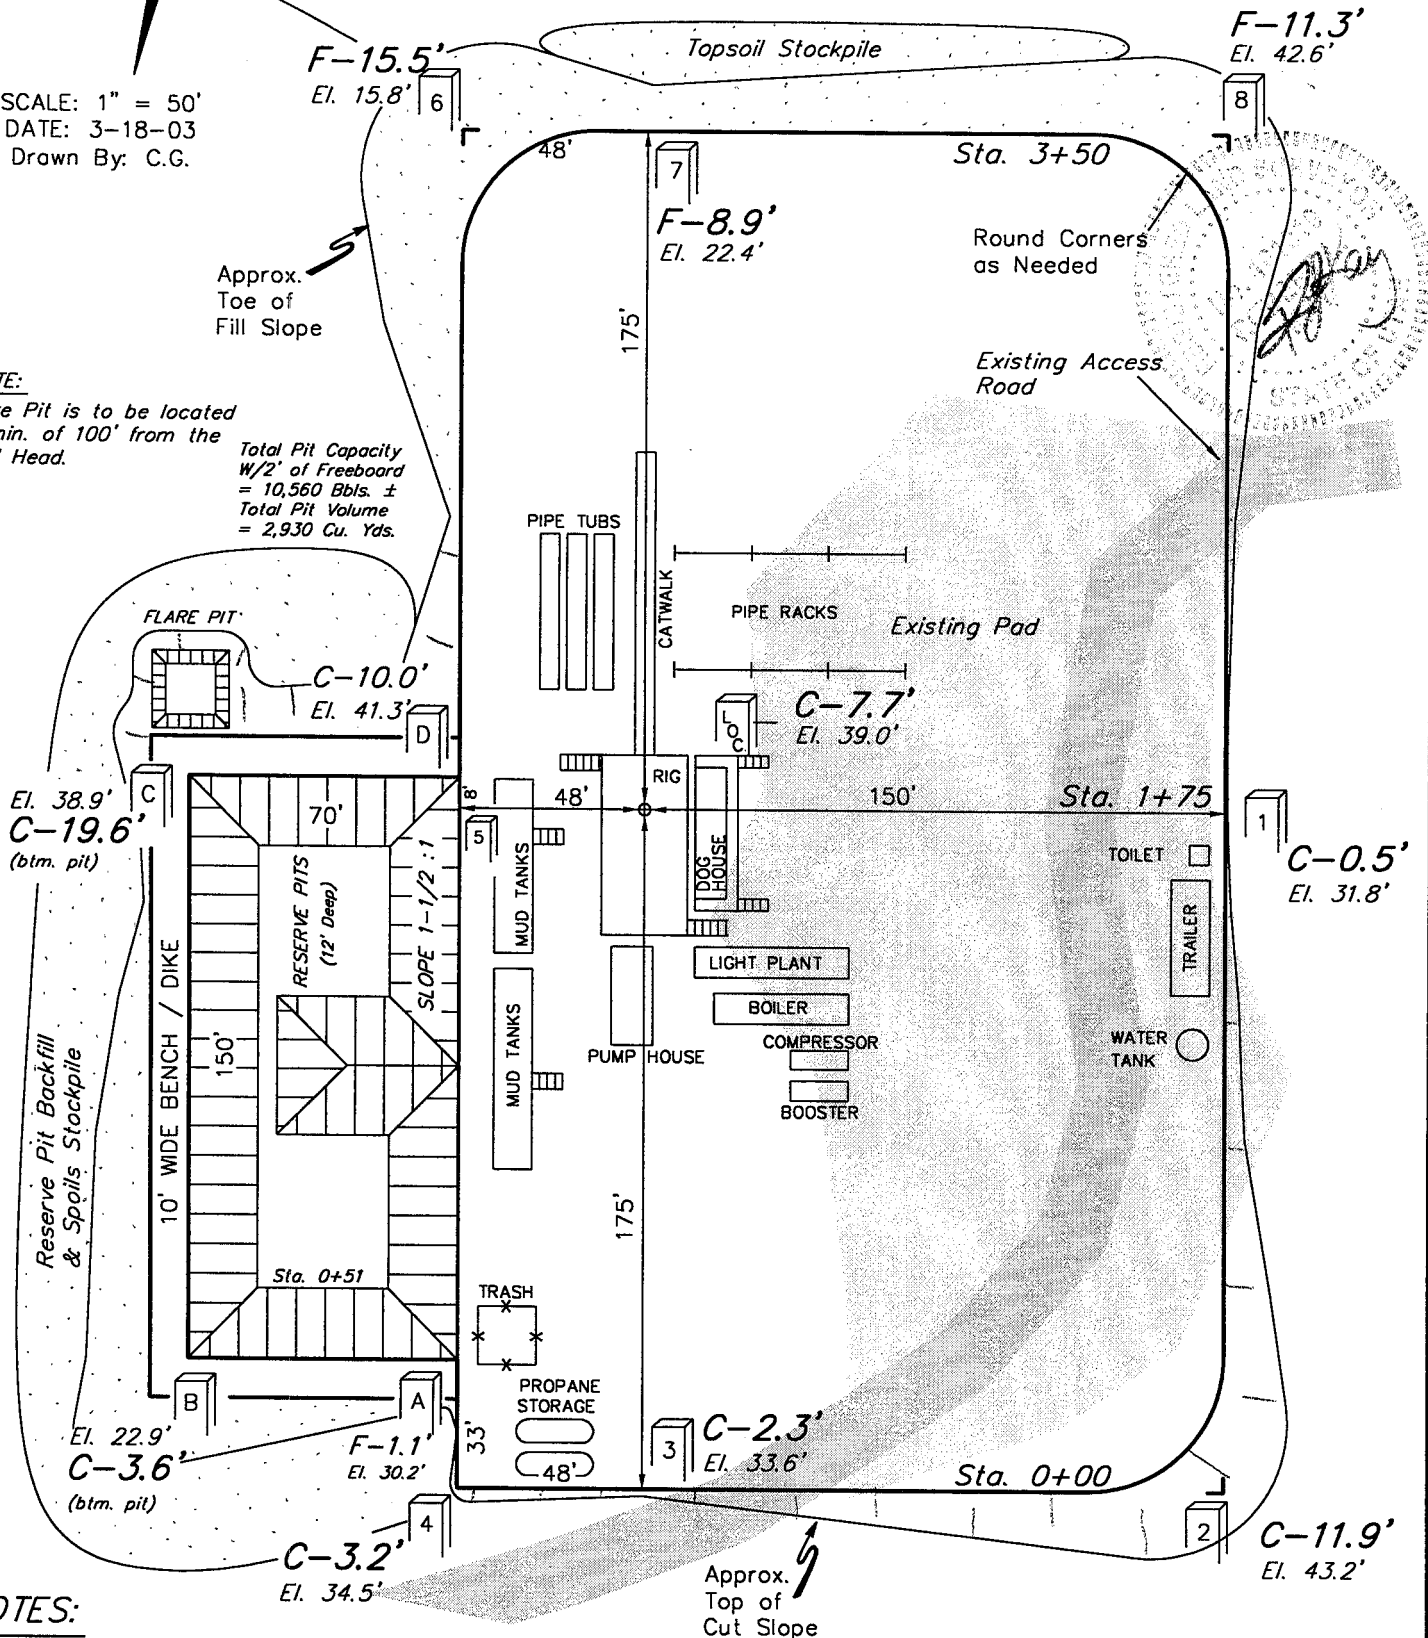

NOTES:

Elev. Ungraded Ground At Loc. Stake = 5039.0'

FINISHED GRADE ELEV. AT LOC. STAKE = 5031.3'

UINTAH ENGINEERING & LAND SURVEYING

85 So. 200 East • Vernal, Utah 84078 • (435) 789-1017

QUESTAR EXPLORATION & PRODUCTION


FIGURE #2

TYPICAL CROSS SECTIONS FOR

OU SG #7W-10-8-22



SECTION 10, T8S, R22E, S.L.B.&M.

2087' FNL 1992' FEL

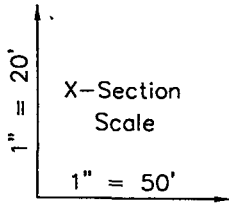

DATE: 3-18-03

Drawn By: C.G.

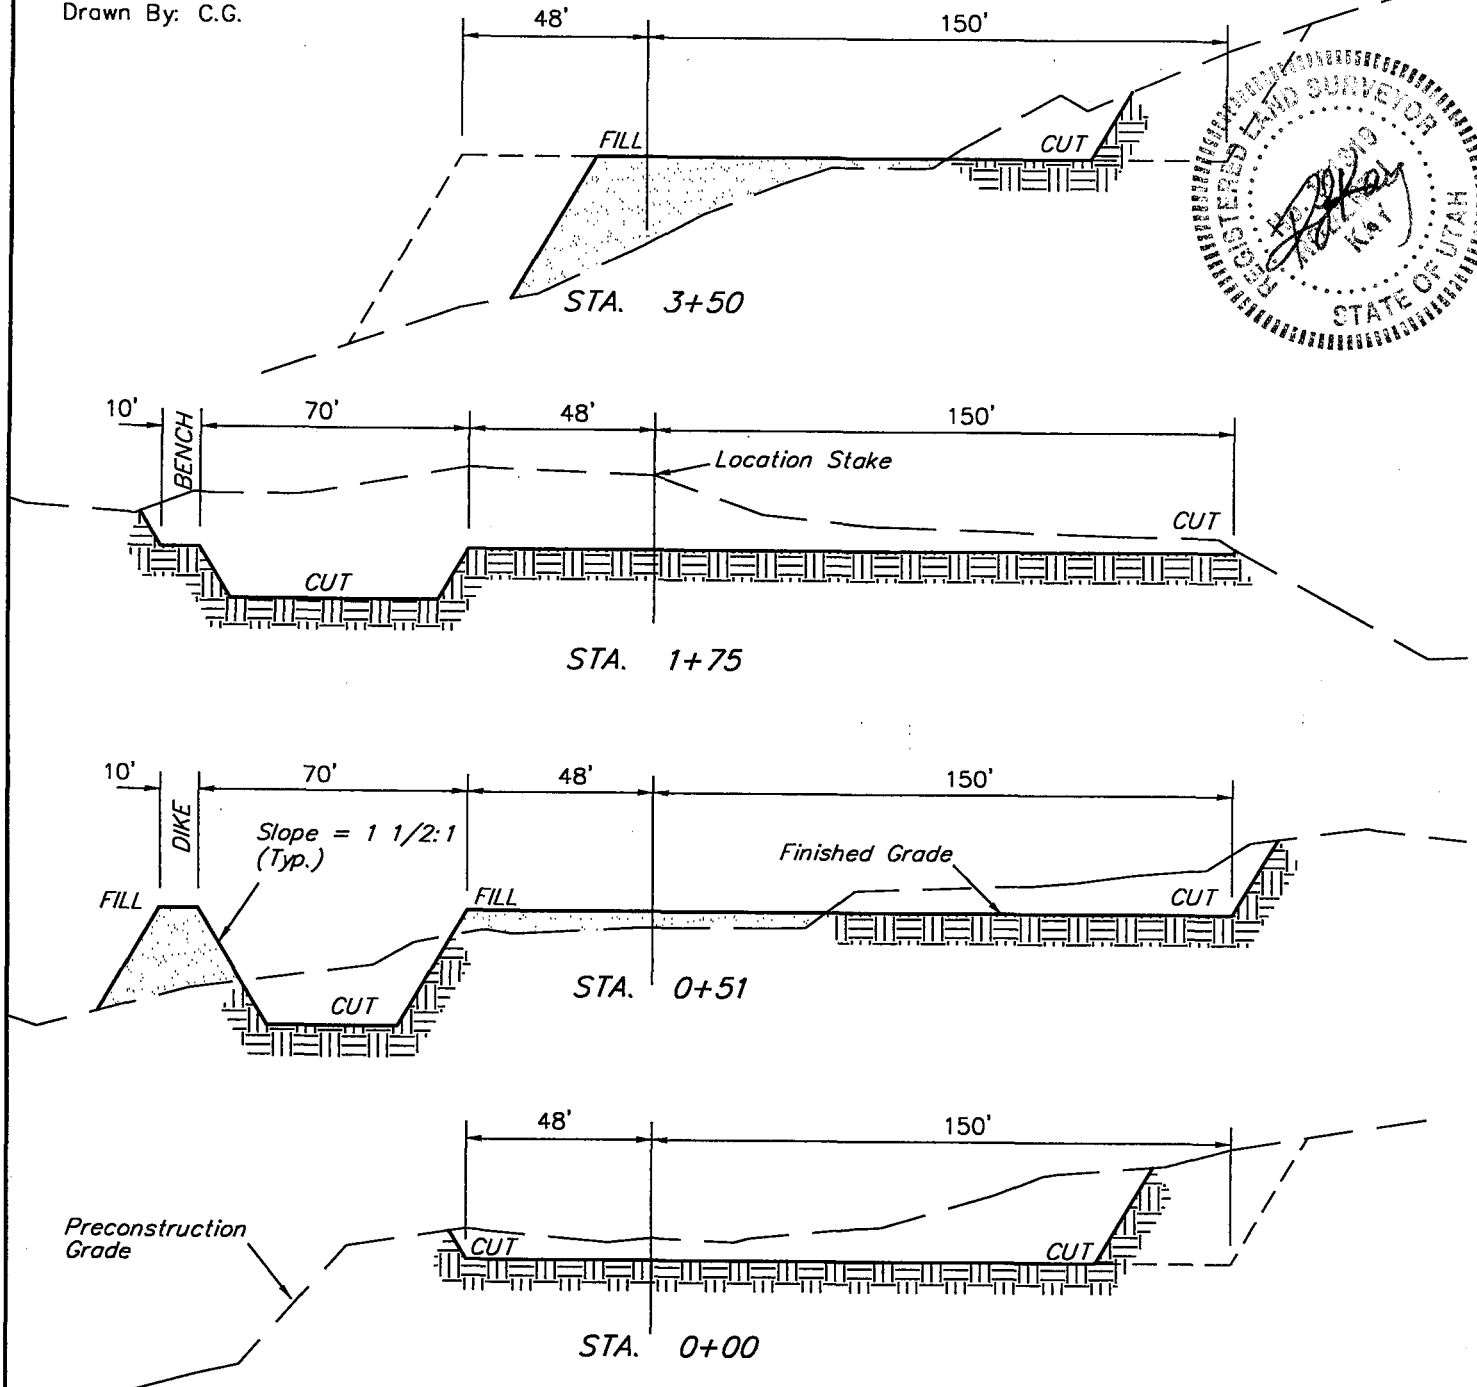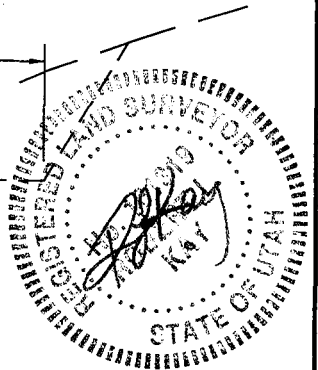

APPROXIMATE YARDAGES

| | |
|------------------------|------------------------|
| CUT | |
| (6") Topsoil Stripping | = 1,540 Cu. Yds. |
| Remaining Location | = 8,190 Cu. Yds. |
| TOTAL CUT | = 9,730 CU.YDS. |
| FILL | = 6,390 CU.YDS. |

| | |
|---|------------------|
| EXCESS MATERIAL AFTER 5% COMPACTION | = 3,000 Cu. Yds. |
| Topsoil & Pit Backfill (1/2 Pit Vol.) | = 3,000 Cu. Yds. |
| EXCESS UNBALANCE (After Rehabilitation) | = 0 Cu. Yds. |

UINTAH ENGINEERING & LAND SURVEYING
85 So. 200 East • Vernal, Utah 84078 • (435) 789-1017

LEGEND:

PROPOSED LOCATION

QUESTAR EXPLR. & PROD.

OU ~~88~~ #7W-10-8-22

SECTION 10, T8S, R22E, S.L.B.&M.

2087' FNL 1992' FEL



Uintah Engineering & Land Surveying
85 South 200 East Vernal, Utah 84078
(435) 789-1017 * FAX (435) 789-1813




TOPOGRAPHIC
MAP

SCALE: 1:100,000

| | | |
|-------|-----|------|
| 03 | 19 | 03 |
| MONTH | DAY | YEAR |

| | | |
|----------------------|------|----|
| REVISION | DATE | BY |
| M. REVISED: 00-00-00 | | |

A
TOPC

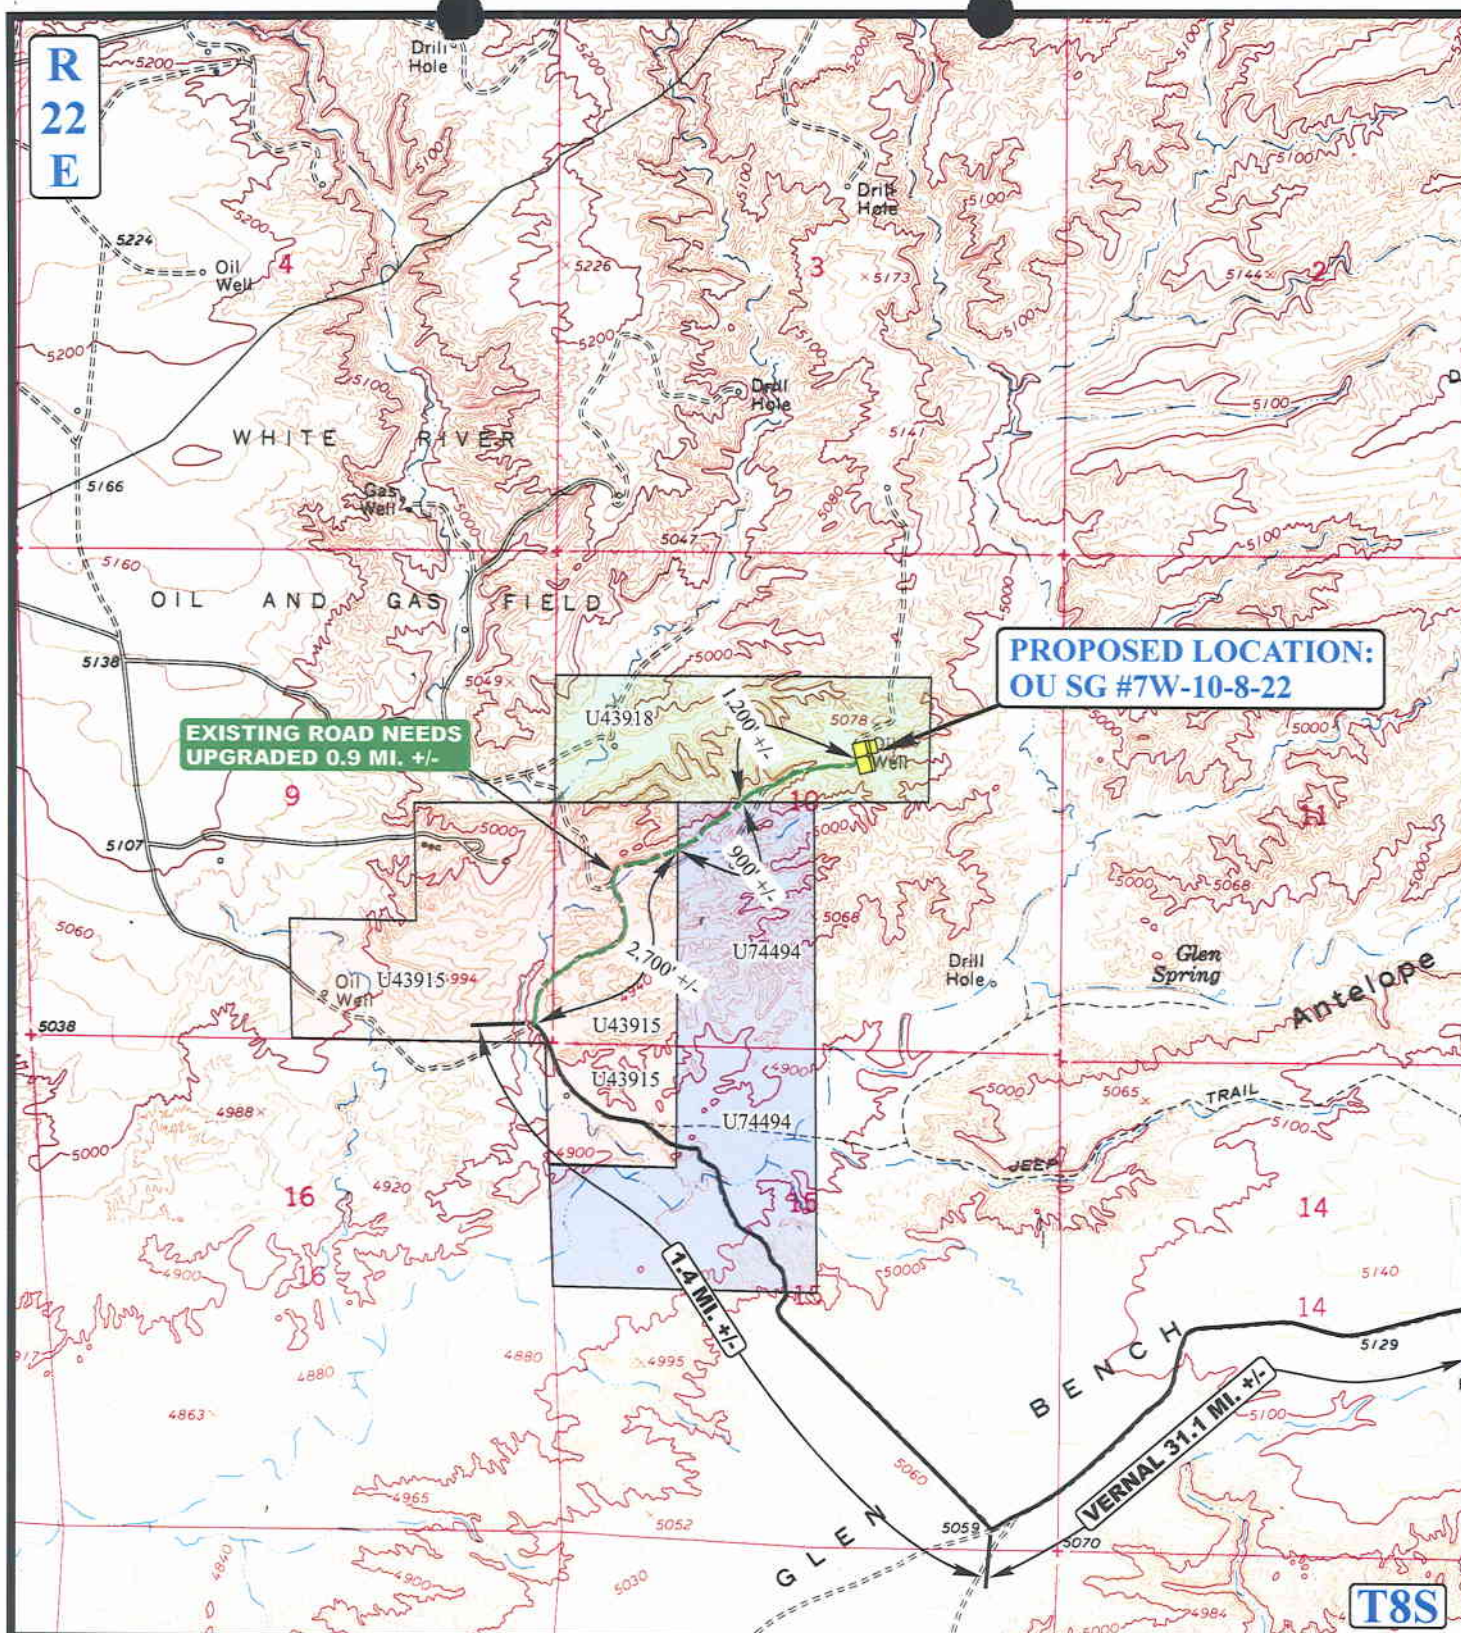

LEGEND:

 EXISTING ROAD
 EXISTING ROAD NEEDS UPGRADED



QUESTAR EXPLR. & PROD.

OU SG #79-10-8-22
SECTION 10, T8S, R22E, S.L.B.&M.
2087' FNL 1992' FEL

TOPOGRAPHIC MAP 03 19 03
MONTH DAY YEAR


03 19 03
MONTH DAY YEAR

| | | |
|-------------------|----------------|-------------------|
| SCALE: 1" = 2000' | DRAWN BY: P.M. | REVISED: 00-00-00 |
|-------------------|----------------|-------------------|

B
TOPO



Utah Engineering & Land Surveying
85 South 200 East Vernal, Utah 84078
(435) 789-1017 * FAX (435) 789-1813

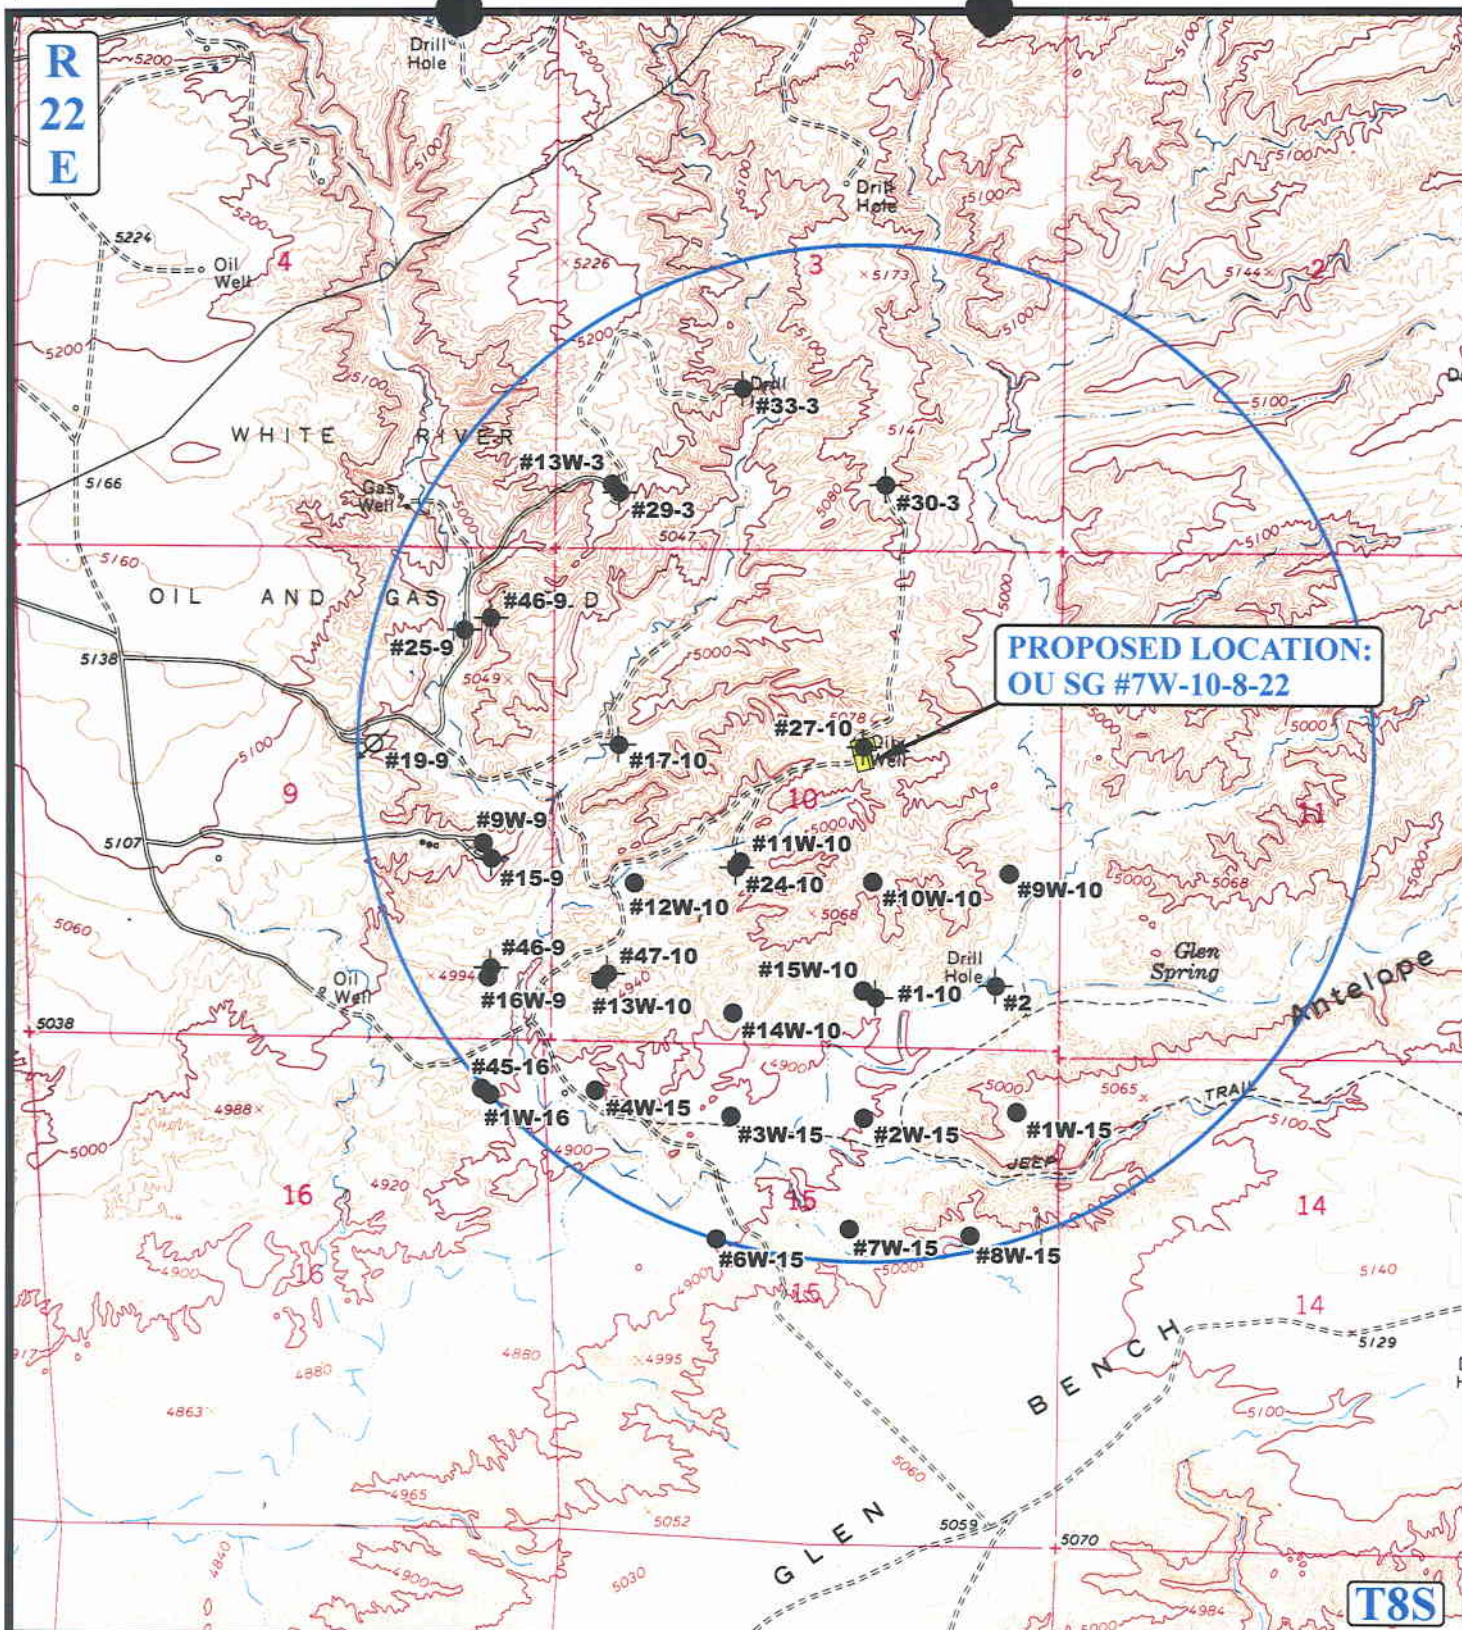

LEGEND:

- | | |
|-------------------|-------------------------|
| ⊗ DISPOSAL WELLS | ⊗ WATER WELLS |
| ● PRODUCING WELLS | ⊗ ABANDONED WELLS |
| ⊖ SHUT IN WELLS | ⊖ TEMPORARILY ABANDONED |

QUESTAR EXPLR. & PROD.

OU SG #7W-10-8-22
SECTION 10, T8S, R22E, S.L.B.&M.
2087' FNL 1992' FEL



Uintah Engineering & Land Surveying
 85 South 200 East Vernal, Utah 84078
 (435) 789-1017 * FAX (435) 789-1813

**TOPOGRAPHIC
MAP**


03 19 03
 MONTH DAY YEAR

SCALE: 1" = 2000'

DRAWN BY: P.M.

REVISED: 00-00-00

**C
TOPO**

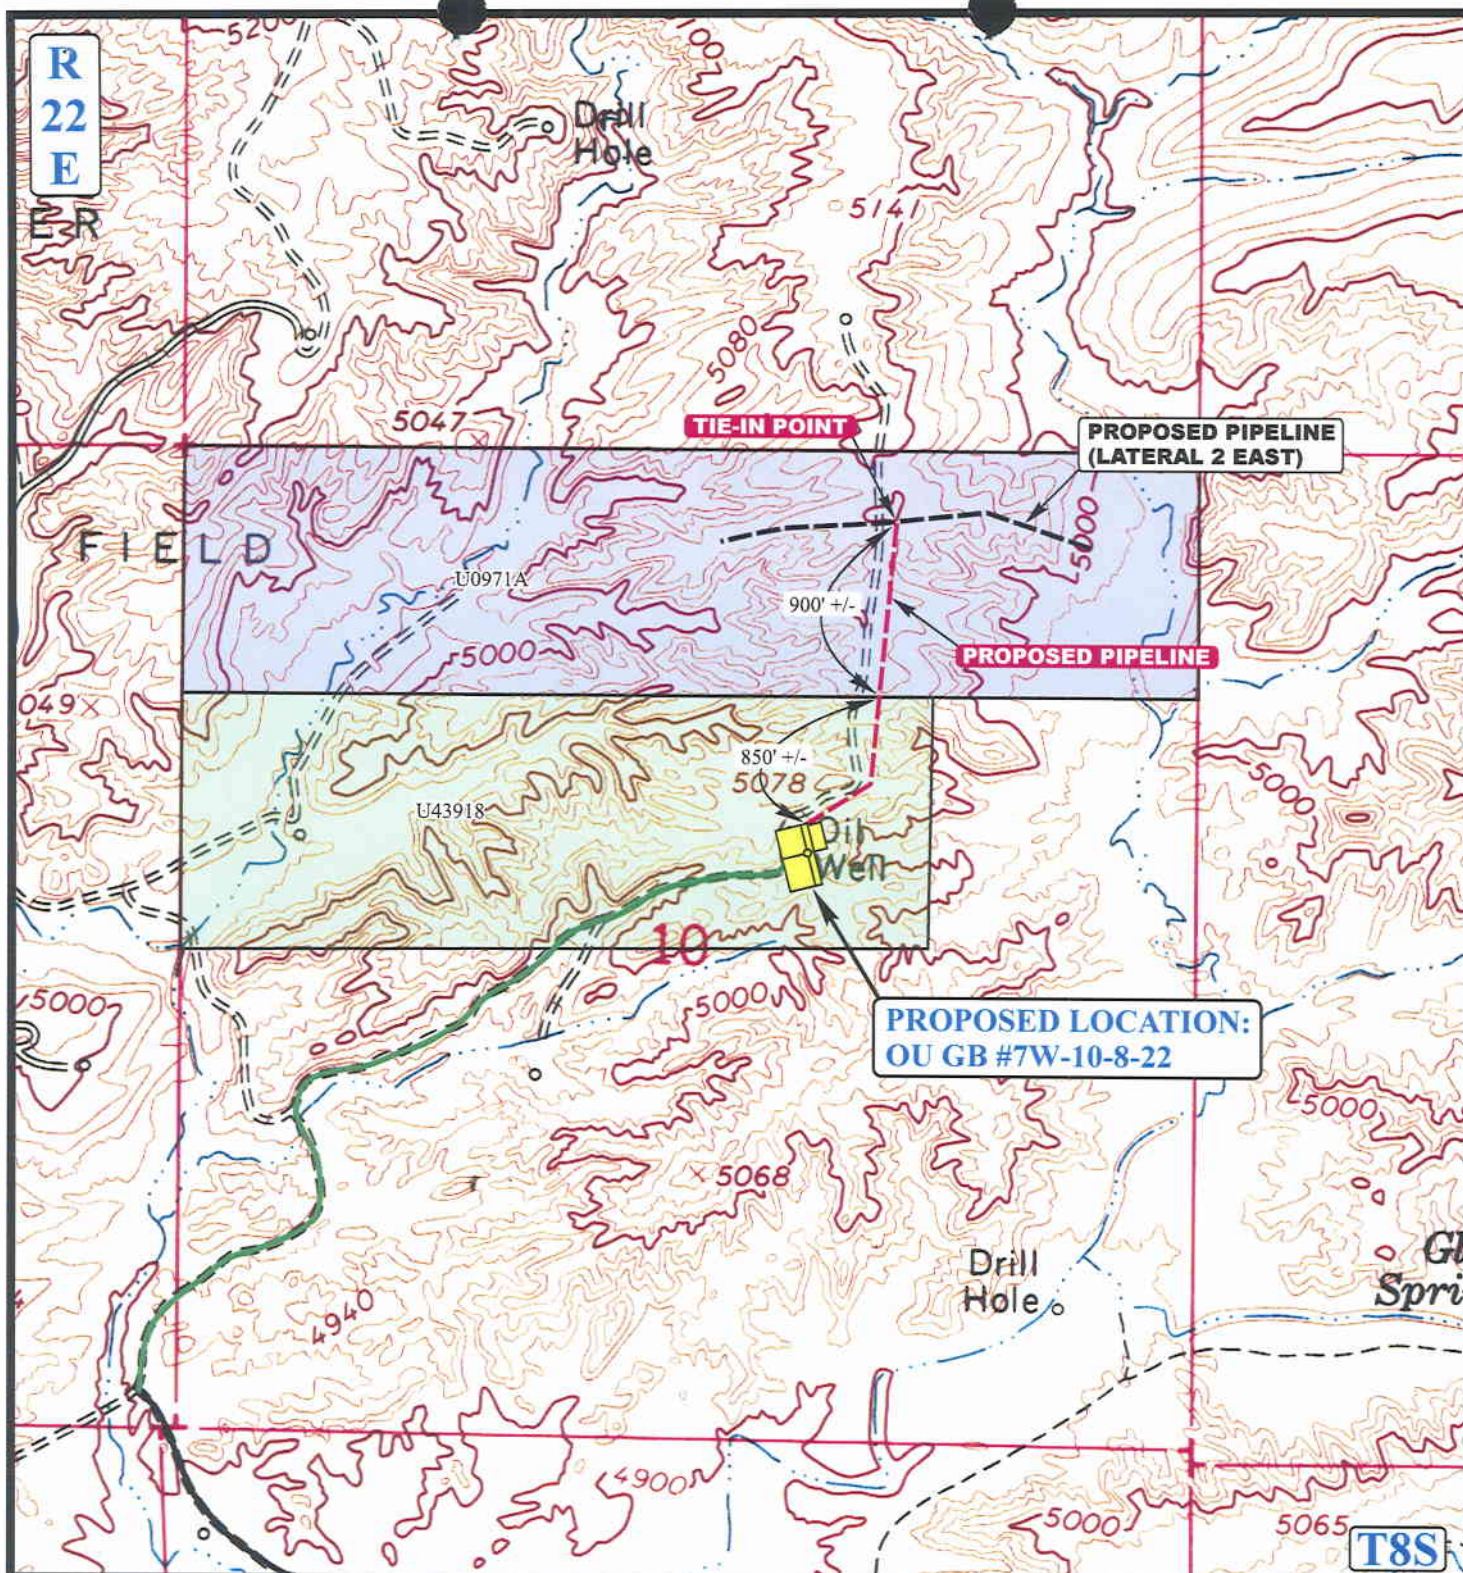

APPROXIMATE TOTAL PIPELINE DISTANCE = 1,750' +/-

LEGEND:

- PROPOSED ACCESS ROAD
- EXISTING PIPELINE
- - - - PROPOSED PIPELINE

QUESTAR EXPLR. & PROD.

OU GB #7W-10-8-22
SECTION 10, T8S, R22E, S.L.B.&M.
2087' FNL 1992' FEL



Uintah Engineering & Land Surveying
 85 South 200 East Vernal, Utah 84078
 (435) 789-1017 * FAX (435) 789-1813



TOPOGRAPHIC
MAP

03 19 03
 MONTH DAY YEAR

SCALE: 1" = 1000' DRAWN BY: P.M. REVISED: 00-00-00

D
TOPO

QUESTAR EXPLR. & PROD.

OU ^{GP}SG #7W-10-8-22 ^{ML}

LOCATED IN UINTAH COUNTY, UTAH
SECTION 10, T8S, R22E, S.L.B.&M.



PHOTO: VIEW FROM CORNER #1 TO LOCATION STAKE

CAMERA ANGLE: NORTHEASTERLY

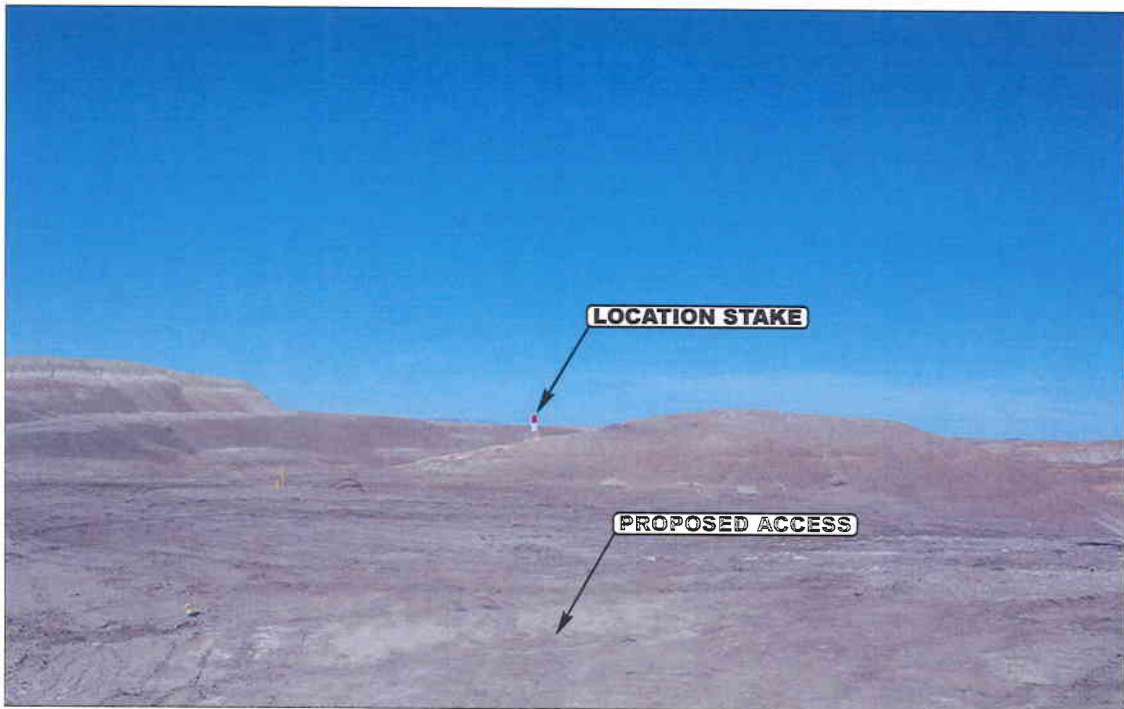


PHOTO: VIEW FROM BEGINNING OF PROPOSED ACCESS

CAMERA ANGLE: NORTHEASTERLY



- Since 1964 -

UELS Uintah Engineering & Land Surveying
85 South 200 East Vernal, Utah 84078
435-789-1017 uels@uelsinc.com

LOCATION PHOTOS

03 19 03
MONTH DAY YEAR

PHOTO

TAKEN BY: D.A. | DRAWN BY: P.M. | REVISED: 00-00-00

CONFIDENTIAL

WORKSHEET
APPLICATION FOR PERMIT TO DRILL

APD RECEIVED: 01/05/2004

API NO. ASSIGNED: 43-047-35417

WELL NAME: OU GB 7MU-10-8-22

OPERATOR: QEP UINTA BASIN, INC. (N2460)

CONTACT: RALEEN SEARLE

PHONE NUMBER: 435-781-4309

PROPOSED LOCATION:

SWNE 10 080S 220E

SURFACE: 2087 FNL 1992 FEL

BOTTOM: 2087 FNL 1992 FEL

UINTAH

WHITE RIVER (705)

LEASE TYPE: 1 - Federal

LEASE NUMBER: U-43918

SURFACE OWNER: 1 - Federal

PROPOSED FORMATION: MVRD

INSPECT LOCATN BY: / /

| Tech Review | Initials | Date |
|-------------|----------|------|
| Engineering | | |
| Geology | | |
| Surface | | |

LATITUDE: 40.13883

LONGITUDE: 109.42325

RECEIVED AND/OR REVIEWED:

☒ Plat

☒ Bond: Fed[1] Ind[] Sta[] Fee[]
(No. ESB000024)

☒ Potash (Y/N)

☒ Oil Shale 190-5 (B) or 190-3 or 190-13

☒ Water Permit
(No. 36125)

☒ RDCC Review (Y/N)
(Date: _____)

☒ Fee Surf Agreement (Y/N)

LOCATION AND SITING:

____ R649-2-3.

Unit WHITE RIVER

☒ R649-3-2. General
Siting: 460 From Qtr/Qtr & 920' Between Wells

____ R649-3-3. Exception

____ Drilling Unit
Board Cause No: _____
Eff Date: _____
Siting: _____


____ R649-3-11. Directional Drill

COMMENTS: _____

STIPULATIONS: _____

1 - Federal Approval

2 - Spacing Strip

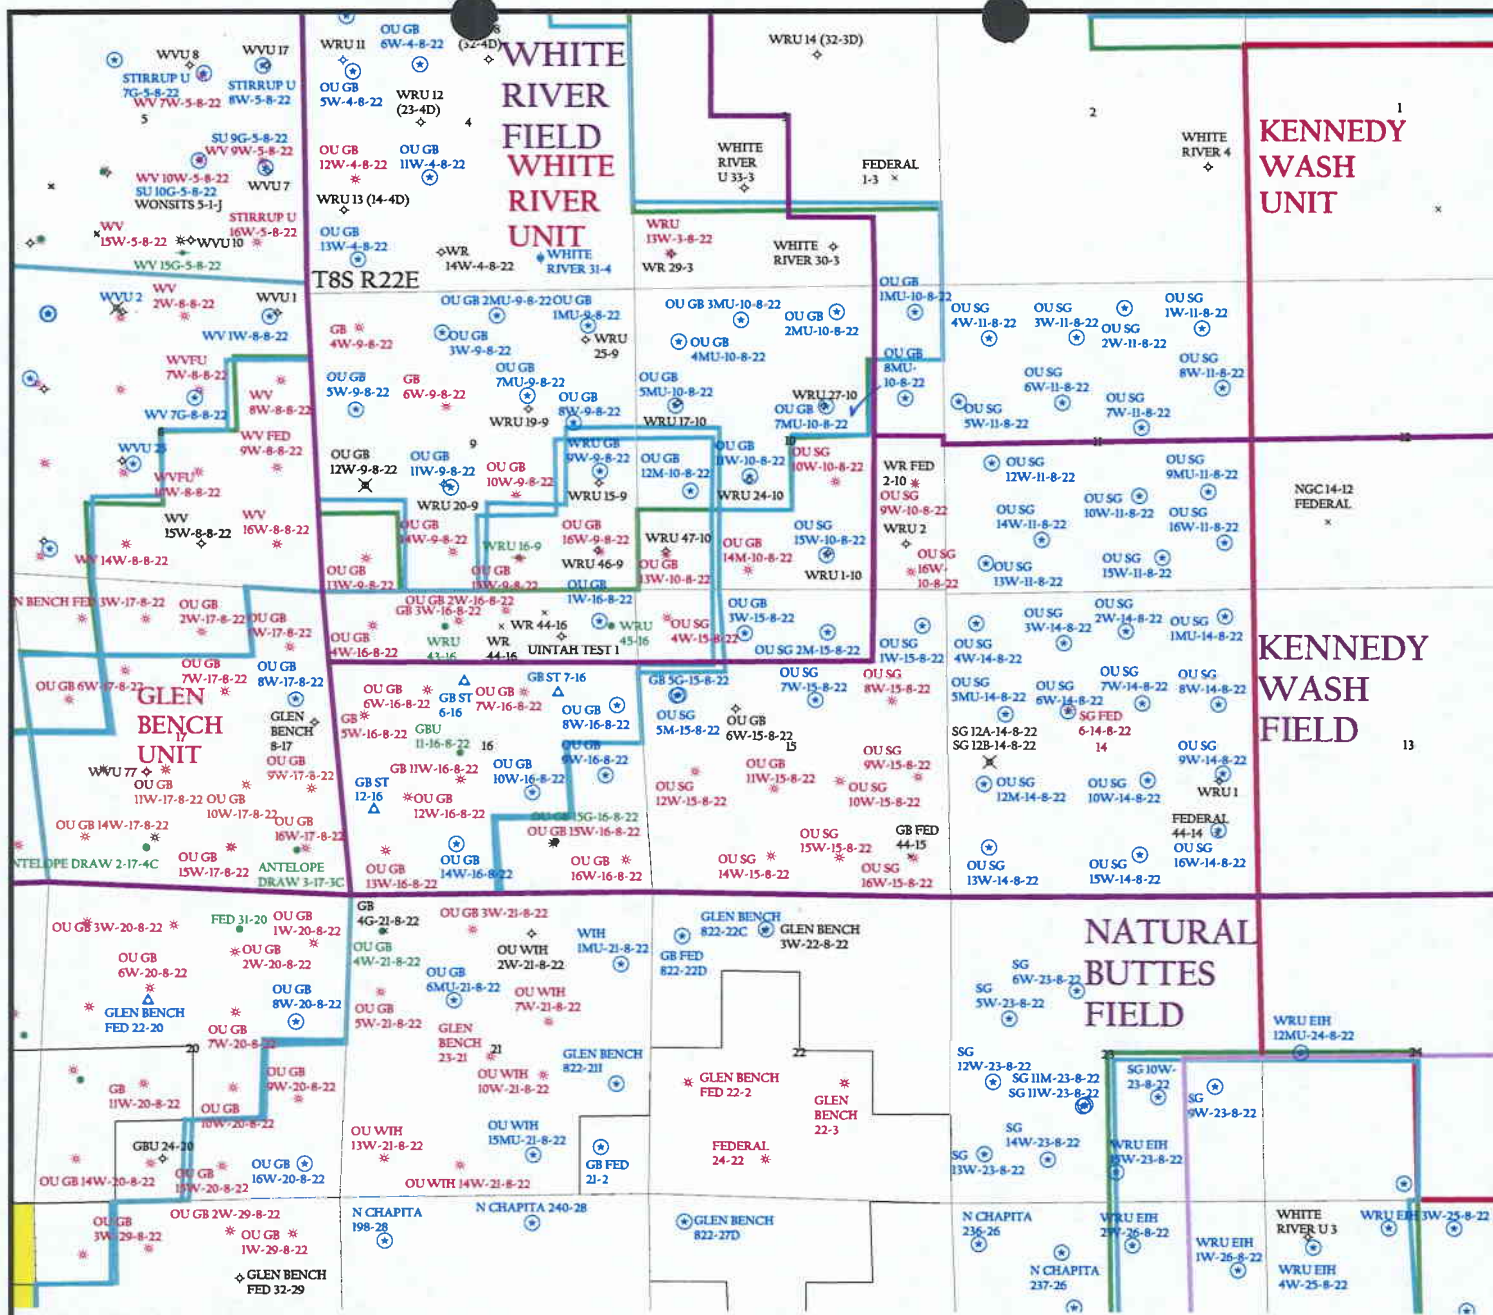


OPERATOR: QEP UINTA BASIN INC (N2460)

SEC. 10 T.8S, R.22E

FIELD: WHITE RIVER (705)

COUNTY: UINTAH

SPACING: R649-3-2 / GENERAL SITING

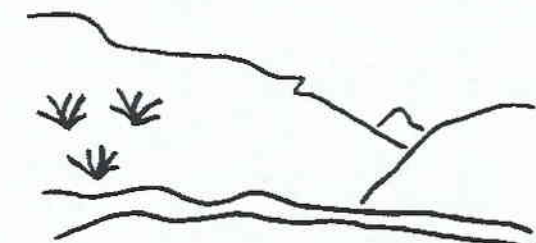

Utah Oil Gas and Mining



United States Department of the Interior

BUREAU OF LAND MANAGEMENT

Utah State Office

P.O. Box 45155

Salt Lake City, Utah 84145-0155

IN REPLY REFER TO:

3160

(UT-922)

January 7, 2004

Memorandum

To: Assistant District Manager Minerals, Vernal District

From: Michael Coulthard, Petroleum Engineer

Subject: 2004 Plan of Development White River Unit,
Uintah County, Utah.

Pursuant to email between Diana Whitney, Division of Oil, Gas and Mining, and Mickey Coulthard, Utah State Office, Bureau of Land Management, the following wells are planned for calendar year 2004 within the White River Unit, Uintah County, Utah.

| API# | WELL NAME | LOCATION |
|-------------------------|-----------------------------|-----------------------------|
| (Proposed PZ Mesaverde) | | |
| 43-047-35416 | OU GB 2MU-9-8-22 Sec 9 | T08S R22E 0465 FNL 2369 FEL |
| 43-047-35414 | OU GB 7MU-9-8-22 Sec 9 | T08S R22E 1823 FNL 1843 FEL |
| 43-047-35415 | OU GB 1MU-9-8-22 Sec 9 | T08S R22E 0630 FNL 0799 FEL |
| 43-047-35417 | OU GB 7MU-10-8-22 Sec 10 | T08S R22E 2087 FNL 1992 FEL |
| 43-047-35419 | OU GB 2MU-10-8-22 Sec 10 | T08S R22E 0460 FNL 1805 FEL |
| 43-047-35420 | OU GB 3MU-10-8-22 Sec 10 | T08S R22E 0516 FNL 1846 FWL |
| 43-047-35423 | OU GB 5MU-10-8-22 Sec 10 | T08S R22E 1985 FNL 0710 FWL |
| 43-047-35421 | OU GB 4MU-10-8-22 Sec 10 | T08S R22E 0894 FNL 0778 FWL |
| 43-047-35418 | OU GB 1MU-10-8-22 Sec 10 | T08S R22E 0460 FNL 0460 FEL |
| 43-047-35425 | WRU EIH 12MU-24-8-22 Sec 24 | T08S R22E 2566 FSL 0617 FWL |
| 43-047-35426 | WRU EIH 14MU-24-8-22 Sec 24 | T08S R22E 0312 FSL 2395 FWL |
| 43-047-35431 | WRU EIH 6MU-25-8-22 Sec 25 | T08S R22E 2036 FNL 1992 FWL |
| 43-047-35432 | WRU EIH 5MU-25-8-22 Sec 25 | T08S R22E 2162 FNL 0687 FWL |

This office has no objection to permitting the wells at this time.

/s/ Michael L. Coulthard

bcc: File - White River Unit
Division of Oil Gas and Mining
Agr. Sec. Chron
Fluid Chron

MCoulthard:mc:1-7-04



State of Utah

DEPARTMENT OF NATURAL RESOURCES
DIVISION OF OIL, GAS AND MINING

1594 West North Temple, Suite 1210
PO Box 145801
Salt Lake City, Utah 84114-5801
(801) 538-5340 telephone
(801) 359-3940 fax
(801) 538-7223 TTY
www.nr.utah.gov

Michael O. Leavitt
Governor
Robert L. Morgan
Executive Director
Lowell P. Braxton
Division Director

January 8, 2004

QEP – Uinta Basin Inc.
11002 East 17500 South
Vernal, UT 84078

Re: Over and Under Glen Bench 7MU-10-8-22 Well, 2087' FNL, 1992' FEL, SW NE,
Sec. 10, T. 8 South, R. 22 East, Uintah County, Utah

Gentlemen:

Pursuant to the provisions and requirements of Utah Code Ann. § 40-6-1 *et seq.*, Utah Administrative Code R649-3-1 *et seq.*, and the attached Conditions of Approval, approval to drill the referenced well is granted.

This approval shall expire one year from the above date unless substantial and continuous operation is underway, or a request for extension is made prior to the expiration date. The API identification number assigned to this well is 43-047-35417.

Sincerely,

John R. Baza
Associate Director

pab
Enclosures

cc: Uintah County Assessor
Bureau of Land Management, Vernal District Office

Operator: QEP – Uinta Basin Inc.
Well Name & Number Over and Under Glen Bench 7MU-10-8-22
API Number: 43-047-35417
Lease: U-43918

Location: SW NE Sec. 10 T. 8 South R. 22 East

Conditions of Approval

1. General

Compliance with the requirements of Utah Admin. R. 649-1 *et seq.*, the Oil and Gas Conservation General Rules, and the applicable terms and provisions of the approved Application for permit to drill.

2. Notification Requirements

Notify the Division within 24 hours of spudding the well.

- Contact Carol Daniels at (801) 538-5284.

Notify the Division prior to commencing operations to plug and abandon the well.

- Contact Dan Jarvis at (801) 538-5338.

3. Reporting Requirements

All required reports, forms and submittals will be promptly filed with the Division, including but not limited to the Entity Action Form (Form 6), Report of Water Encountered During Drilling (Form 7), Weekly Progress Reports for drilling and completion operations, and Sundry Notices and Reports on Wells requesting approval of change of plans or other operational actions.

4. State approval of this well does not supersede the required federal approval, which must be obtained prior to drilling.

5. This proposed well is located in an area for which drilling units (well spacing patterns) have not been established through an order of the Board of Oil, Gas and Mining (the "Board"). In order to avoid the possibility of waste or injury to correlative rights, the operator is requested, once the well has been drilled, completed, and has produced, to analyze geological and engineering data generated therefrom, as well as any similar data from surrounding areas if available. As soon as is practicable after completion of its analysis, and if the analysis suggests an area larger than the quarter-quarter section upon which the well is located is being drained, the operator is requested to seek an appropriate order from the Board establishing drilling and spacing units in conformance with such analysis by filing a Request for Agency Action with the Board.

006

UNITED STATES
DEPARTMENT OF THE INTERIOR
BUREAU OF LAND MANAGEMENT

FORM APPROVED
OMB No. 1004-0136
Expires November 30, 2000

APPLICATION FOR PERMIT TO DRILL OR REENTER

| | | | |
|--|--|---|--|
| 1a. Type of Work: <input checked="" type="checkbox"/> DRILL <input type="checkbox"/> REENTER | | 5. Lease Serial No. U-43918 | |
| 1b. Type of Well: <input type="checkbox"/> Oil Well <input checked="" type="checkbox"/> Gas Well <input type="checkbox"/> Other <input checked="" type="checkbox"/> Single Zone <input type="checkbox"/> Multiple Zone | | 6. If Indian, Allottee or Tribe Name | |
| 2. Name of Operator QEP - UINTA BASIN INC | | 7. If Unit or CA Agreement, Name and No. WHITE RIVER | |
| 3a. Address 11002 EAST 17500 SOUTH VERNAL, UT 84078 | | 8. Lease Name and Well No. OU GB 7MU-10-8-22 | |
| 3b. Phone No. (include area code) Ph: 435.781.4309 Fx: 435.781.4329 | | 9. API Well No. 43-047-35417 | |
| 4. Location of Well (Report location clearly and in accordance with any State requirements. *) At surface SWNE 2087FNL 1992FEL At proposed prod. zone | | 10. Field and Pool, or Exploratory WHITE RIVER | |
| 14. Distance in miles and direction from nearest town or post office* 32 +/- MILES SOUT WEST FROM VERNAL, UT | | 11. Sec., T., R., M., or Blk. and Survey or Area Sec 10 T8S R22E Mer SLB SME: BLM | |
| 15. Distance from proposed location to nearest property or lease line, ft. (Also to nearest drig. unit line, if any) 1992' +/- | | 12. County or Parish UINTAH | |
| 16. No. of Acres in Lease 120.00 | | 13. State UT | |
| 18. Distance from proposed location to nearest well, drilling, completed, applied for, on this lease, ft. 1500' +/- | | 17. Spacing Unit dedicated to this well 40.00 | |
| 19. Proposed Depth 9400 MD | | 20. BLM/BIA Bond No. on file ESB000024 | |
| 21. Elevations (Show whether DF, KB, RT, GL, etc.) 5046 KB | | 23. Estimated duration 10 DAYS | |
| 22. Approximate date work will start | | | |

24. Attachments

The following, completed in accordance with the requirements of Onshore Oil and Gas Order No. 1, shall be attached to this form:

1. Well plat certified by a registered surveyor.
2. A Drilling Plan.
3. A Surface Use Plan (if the location is on National Forest System Lands, the SUPO shall be filed with the appropriate Forest Service Office).
4. Bond to cover the operations unless covered by an existing bond on file (see Item 20 above).
5. Operator certification
6. Such other site specific information and/or plans as may be required by the authorized officer.

| | | |
|--|---------------------------------------|--------------------|
| 25. Signature (Electronic Submission) | Name (Printed/Typed) RALEEN SEARLE | Date 12/25/2003 |
| Title REGULATORY AFFAIRS ANALYST | | |
| Approved by (Signature) | Name (Printed/Typed) | Date 01/15/2004 |
| Title District Field Manager | Office | |

Application approval does not warrant or certify the applicant holds legal or equitable title to those rights in the subject lease which would entitle the applicant to conduct operations thereon.
Conditions of approval, if any, are attached.

Title 18 U.S.C. Section 1001 and Title 43 U.S.C. Section 1212, make it a crime for any person knowingly and willfully to make to any department or agency of the United States any false, fictitious or fraudulent statements or representations as to any matter within its jurisdiction.

RECEIVED

Additional Operator Remarks (see next page)

APR 26 2004

Electronic Submission #26413 verified by the BLM Well Information System

For QEP - UINTA BASIN INC, sent to the Vernal

Committed to AFMSS for processing by LESLIE WALKER on 01/02/2004 ()

DIV. OF OIL, GAS & MINING

NOTICE OF APPROVAL

CONDITIONS OF APPROVAL ATTACHED

** OPERATOR-SUBMITTED ** OPERATOR-SUBMITTED ** OPERATOR-SUBMITTED **

UDD&M

CONDITIONS OF APPROVAL
APPLICATION FOR PERMIT TO DRILL

Company/Operator: QEP Uintah Basin Inc.
Well Name & Number: OU GB 7MU-10-8-22
API Number: 43-047-35417
Lease Number: U-43918
Location: SWNE Sec. 10 T.8S R. 22E
Agreement: White River Unit

For more specific details on notification requirements, please check the Conditions of Approval for Notice to Drill and Surface Use Program.

CONDITIONS OF APPROVAL

Approval of this application does not warrant or certify that the applicant holds legal or equitable title to those rights in the subject lease which would entitle the applicant to conduct operations thereon.

Be aware fire restrictions may be in effect when location is being constructed and/or when well is being drilled. Contact the appropriate Surface Management Agency for information.

Casing Program and Auxiliary Equipment

As a minimum requirement, the cement behind the production casing must extend 200' above the top of the Green River formation which has been identified at $\pm 2760'$.

Coring, Logging and Testing Program

Daily drilling and completion progress reports shall be submitted to this office on a weekly basis.

Please submit an electronic copy of all logs run on this well in LAS format. This submission will supercede the requirement for submittal of paper logs to the BLM.

Other Information

In the event after-hours approvals are necessary, you must contact one of the following individuals:

Ed Forsman (435) 828-7874
Petroleum Engineer

Kirk Fleetwood (435) 828-7875
Petroleum Engineer

BLM FAX Machine (435) 781-4410

CONDITIONS OF APPROVAL
FOR THE SURFACE USE PROGRAM OF THE
APPLICATION FOR PERMIT TO DRILL

Company/Operator: QEP, Uinta Basin, Inc
API Number: 43-047-35417
Well Name & Number: 7MU-10-8-22
Lease number: U-43918
Location: SWNE Sec, 10, T.8S. R. 22E.
Surface Ownership: BLM
Date NOS Received: 11/18/03
Date APD Received: 12/29/03

Conditions for Approval are in the APD

UNITED STATES
DEPARTMENT OF THE INTERIOR
BUREAU OF LAND MANAGEMENT

FORM APPROVED
Budget Bureau No. 1004-0135
Expires: March 31, 1993

007

SUNDRY NOTICES AND REPORTS ON WELLS

Do not use this form for proposals to drill or to deepen or reentry to a different reservoir
Use "APPLICATION FOR PERMIT—" for such proposals

UTU-43918

SUBMIT IN TRIPLICATE

1. Type of Well

Oil Gas
☐ Well ☒ Well ☐ Other

CONFIDENTIAL

2. Name of Operator

QEP UINTA BASIN, INC.

Contact: Jan Nelson

Email: Jan.Nelson@questar.com

3. Address and Telephone No

11002 E. 17500 S. VERNAL, UT 84078-8526

(435) 781-4331

4. Location of Well (Footage, Sec., T., R., M., or Survey Description)

SWNE 2087'FNL 1992'FEL SECTION 10, T8S, R22E

6. If Indian, Allottee or Tribe Name

N/A

7. If Unit or CA, Agreement Designation

WHITE RIVER

8. Well Name and No.

OU GB 7MU-10-8-22

9. API Well No.

43-047-35417

10. Field and Pool, or Exploratory Area

WHITE RIVER

11. County or Parish, State

UINTAH, UTAH

12. CHECK APPROPRIATE BOX(s) TO INDICATE NATURE OF NOTICE, REPORT, OR OTHER DATA

TYPE OF SUBMISSION

☒ Notice of Intent
☐ Subsequent Report
☐ Final Abandonment Notice

TYPE OF ACTION

☐ Abandonment
☐ Recompletion
☐ Plugging Back
☐ Casing Repair
☐ Altering Casing
☒ Other APD Extension

☐ Change of Plans
☐ New Construction
☐ Non-Routine Fracturing
☐ Water Shut-Off
☐ Conversion to Injection
☐ Dispose Water

(Note) Report results of multiple completion on Well Completion or Recompletion Report and Log form.)

13. Describe Proposed or Completed Operations (Clearly state all pertinent details, and give pertinent dates, including estimated date of starting any proposed work. If well is directionally drilled, give subsurface locations and measured and true vertical depths for all markers and zones pertinent to this work)

QEP Uinta Basin, Inc. hereby requests a 1 year extension on the APD for the OU GB 7MU-10-8-22.

Approved by the
Utah Division of
Oil, Gas and Mining

Date: 12-16-04

By: [Signature]

COPY SENT TO OPERATOR
Date: 12-17-04
Initials: [Signature]

14. I hereby certify that the foregoing is true and correct.

Signed Jan Nelson

Title Regulatory Affairs Analyst

Date 12-10-04

(This space for Federal or State office use)

Approved by:

Title

Date

Conditions of approval, if any

Title 18 U.S.C. Section 1001, makes it a crime for any person knowingly and willfully to make to any department or agency of the United States any false, fictitious or fraudulent statements or representations as to any matter within its jurisdiction.

RECEIVED

*See instruction on Reverse Side

DEC 14 2004

DIV. OF OIL, GAS & MINING

**Application for Permit to Drill
Request for Permit Extension
Validation**

(this form should accompany the Sundry Notice requesting permit extension)

API: 43-047-35417
Well Name: OU GB 7MU-10-8-22
Location: SWNE 2087' FNL 1992' FEL SEC. 10,T8S,R22E
Company Permit Issued to: QEP UINTA BASIN INC.
Date Original Permit Issued: 1/8/2004

The undersigned as owner with legal rights to drill on the property as permitted above, hereby verifies that the information as submitted in the previously approved application to drill, remains valid and does not require revision.

Following is a checklist of some items related to the application, which should be verified.

If located on private land, has the ownership changed, if so, has the surface agreement been updated? Yes ☐ No ☒

Have any wells been drilled in the vicinity of the proposed well which would affect the spacing or siting requirements for this location? Yes ☐ No ☒

Has there been any unit or other agreements put in place that could affect the permitting or operation of this proposed well? Yes ☐ No ☒

Have there been any changes to the access route including ownership, or right-of-way, which could affect the proposed location? Yes ☐ No ☒

Has the approved source of water for drilling changed? Yes ☐ No ☒

Have there been any physical changes to the surface location or access route which will require a change in plans from what was discussed at the onsite evaluation? Yes ☐ No ☒

Is bonding still in place, which covers this proposed well? Yes ☒ No ☐

Jan Nelson
Signature

12/10/2004
Date

Title: Regulatory Affairs Analyst

Representing: QEP UINTA BASIN INC.

RECEIVED

DEC 14 2004

DIV. OF OIL, GAS & MINING

UNITED STATES
DEPARTMENT OF THE INTERIOR
BUREAU OF LAND MANAGEMENT

FORM APPROVED
Budget Bureau No. 1004-0135
Expires: March 31, 1993

008

SUNDRY NOTICES AND REPORTS ON WELLS

Do not use this form for proposals to drill or to deepen or reentry to a different reservoir
Use "APPLICATION FOR PERMIT—" for such proposals

SUBMIT IN TRIPLICATE

RECEIVED
DEC 14 2004

1. Type of Well
Oil ☐ Gas ☐
Well ☒ Well ☐ Other ☐

2. Name of Operator
QEP UINTA BASIN, INC.

Contact: Jan Nelson
Email: Jan.Nelson@qecstar.com

3. Address and Telephone No
11002 E. 17500 S. VERNAL, UT 84078-8526 (435) 781-4331

4. Location of Well (Footage, Sec., T., R., M., or Survey Description)
SWNE 2087'FNL 1992'FEL SECTION 10, T8S, R22E

6. If Indian, Allottee or Tribe Name
N/A

7. If Unit or CA, Agreement Designation
WHITE RIVER

8. Well Name and No.
OU GB 7MU-10-8-22

9. API Well No.
43-047-35417

10. Field and Pool, or Exploratory Area
WHITE RIVER

11. County or Parish, State
UINTAH, UTAH

12. CHECK APPROPRIATE BOX(s) TO INDICATE NATURE OF NOTICE, REPORT, OR OTHER DATA

| TYPE OF SUBMISSION | TYPE OF ACTION | |
|--|--|--|
| <input checked="" type="checkbox"/> Notice of Intent | <input type="checkbox"/> Abandonment | <input type="checkbox"/> Change of Plans |
| <input type="checkbox"/> Subsequent Report | <input type="checkbox"/> Recompletion | <input type="checkbox"/> New Construction |
| <input type="checkbox"/> Final Abandonment Notice | <input type="checkbox"/> Plugging Back | <input type="checkbox"/> Non-Routine Fracturing |
| | <input type="checkbox"/> Casing Repair | <input type="checkbox"/> Water Shut-Off |
| | <input type="checkbox"/> Altering Casing | <input type="checkbox"/> Conversion to Injection |
| | <input checked="" type="checkbox"/> Other <u>APD Extension</u> | <input type="checkbox"/> Dispose Water |

(Note) Report results of multiple completion on Well Completion or Recompletion Report and Log form.)

13. Describe Proposed or Completed Operations (Clearly state all pertinent details, and give pertinent dates, including estimated date of starting any proposed work. If well is directionally drilled, give subsurface locations and measured and true vertical depths for all markers and zones pertinent to this work)

QEP Uinta Basin, Inc. hereby requests a 1 year extension on the APD for the OU GB 7MU-10-8-22.

RECEIVED
JAN 19 2005

DIV. OF OIL, GAS & MINING

CONDITIONS OF APPROVAL ATTACHED

14. I hereby certify that the foregoing is true and correct
Signed Jan Nelson Title Regulatory Affairs Analyst Date 12-10-04
Michael Lee Petroleum Engineer
(This space for Federal or State signature)
Approved by: _____ Title _____ Date JAN 06 2005
Conditions of approval, if any _____

Title 18 U.S.C. Section 1001, makes it a crime for any person knowingly and willfully to make to any department or agency of the United States any false, fictitious or fraudulent statements or representations as to any matter within its jurisdiction.

UDOGM

*See instruction on Reverse Side

**Application for Permit to Drill
Request for Permit Extension
Validation**

(this form should accompany the Sundry Notice requesting permit extension)

API: 43-047-35417
Well Name: OU GB 7MU-10-8-22
Location: SWNE 2087' FNL 1992' FEL SEC. 10,T8S,R22E
Company Permit Issued to: QEP UINTA BASIN INC.
Date Original Permit Issued: 4/15/2004

The undersigned as owner with legal rights to drill on the property as permitted above, hereby verifies that the information as submitted in the previously approved application to drill, remains valid and does not require revision.

Following is a checklist of some items related to the application, which should be verified.

If located on private land, has the ownership changed, if so, has the surface agreement been updated? Yes ☐ No ☒

Have any wells been drilled in the vicinity of the proposed well which would affect the spacing or siting requirements for this location? Yes ☐ No ☒


Has there been any unit or other agreements put in place that could affect the permitting or operation of this proposed well? Yes ☐ No ☒

Have there been any changes to the access route including ownership, or right-of-way, which could affect the proposed location? Yes ☐ No ☒

Has the approved source of water for drilling changed? Yes ☐ No ☒

Have there been any physical changes to the surface location or access route which will require a change in plans from what was discussed at the onsite evaluation? Yes ☐ No ☒

Is bonding still in place, which covers this proposed well? Yes ☒ No ☐

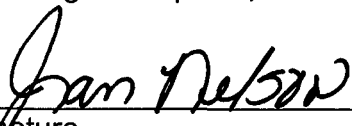

Signature

12/10/2004

Date

Title: Regulatory Affairs Analyst

Representing: QEP UINTA BASIN INC.

QEP Uinta Basin Inc.
APD Extension

Well: OU GB 07MU- 10-8-22

Location: SWNE Sec. 10, T08S, R22E

Lease: UTU-43918

Conditions of Approval

An extension for the referenced APD is granted with the following condition(s):

1. The extension will expire 04/15/06.
2. No other extensions beyond that period will be granted or allowed.

If you have any other questions concerning this matter, please contact Michael Lee at (435) 781-4432.

STATE OF UTAH
DEPARTMENT OF NATURAL RESOURCES
DIVISION OF OIL, GAS AND MINING

FORM 9

SUNDRY NOTICES AND REPORTS ON WELLS

Do not use this form for proposals to drill new wells, significantly deepen existing wells below current bottom-hole depth, reenter plugged wells, or to drill horizontal laterals. Use APPLICATION FOR PERMIT TO DRILL form for such proposals.

| | | |
|---|--|--|
| 1. TYPE OF WELL OIL WELL <input type="checkbox"/> GAS WELL <input checked="" type="checkbox"/> OTHER <u>CONFIDENTIAL</u> | | 5. LEASE DESIGNATION AND SERIAL NUMBER: UTU-43918 |
| 2. NAME OF OPERATOR: QEP UINTA BASIN, INC | | 6. IF INDIAN, ALLOTTEE OR TRIBE NAME: N/A |
| 3. ADDRESS OF OPERATOR: 11002 E. 17500 S. CITY VERNAL STATE UT ZIP 84078 | | 7. UNIT or CA AGREEMENT NAME: WHITE RIVER |
| PHONE NUMBER: (435) 781-4331 | | 8. WELL NAME and NUMBER: OU GB 7MU-10-8-22 |
| 4. LOCATION OF WELL FOOTAGES AT SURFACE: 2087 FNL1992 FEL | | 9. API NUMBER: 4304735417 |
| QTR/QTR, SECTION, TOWNSHIP, RANGE, MERIDIAN: SWNE 10 8S 22E | | 10. FIELD AND POOL, OR WILDCAT: WHITE RIVER |
| COUNTY: UINTAH | | STATE: UTAH |

11. CHECK APPROPRIATE BOXES TO INDICATE NATURE OF NOTICE, REPORT, OR OTHER DATA

| TYPE OF SUBMISSION | TYPE OF ACTION | | |
|---|---|---|---|
| <input checked="" type="checkbox"/> NOTICE OF INTENT (Submit in Duplicate) Approximate date work will start: _____ | <input type="checkbox"/> ACIDIZE | <input type="checkbox"/> DEEPEN | <input type="checkbox"/> REPERFORATE CURRENT FORMATION |
| | <input type="checkbox"/> ALTER CASING | <input type="checkbox"/> FRACTURE TREAT | <input type="checkbox"/> SIDETRACK TO REPAIR WELL |
| | <input type="checkbox"/> CASING REPAIR | <input type="checkbox"/> NEW CONSTRUCTION | <input type="checkbox"/> TEMPORARILY ABANDON |
| | <input type="checkbox"/> CHANGE TO PREVIOUS PLANS | <input type="checkbox"/> OPERATOR CHANGE | <input type="checkbox"/> TUBING REPAIR |
| | <input type="checkbox"/> CHANGE TUBING | <input type="checkbox"/> PLUG AND ABANDON | <input type="checkbox"/> VENT OR FLARE |
| <input type="checkbox"/> SUBSEQUENT REPORT (Submit Original Form Only) Date of work completion: _____ | <input type="checkbox"/> CHANGE WELL NAME | <input type="checkbox"/> PLUG BACK | <input type="checkbox"/> WATER DISPOSAL |
| | <input type="checkbox"/> CHANGE WELL STATUS | <input type="checkbox"/> PRODUCTION (START/RESUME) | <input type="checkbox"/> WATER SHUT-OFF |
| | <input type="checkbox"/> COMMINGLE PRODUCING FORMATIONS | <input type="checkbox"/> RECLAMATION OF WELL SITE | <input checked="" type="checkbox"/> OTHER: <u>APD EXTENSION</u> |
| | <input type="checkbox"/> CONVERT WELL TYPE | <input type="checkbox"/> RECOMPLETE - DIFFERENT FORMATION | |

12. DESCRIBE PROPOSED OR COMPLETED OPERATIONS. Clearly show all pertinent details including dates, depths, volumes, etc.

QEP Uinta Basin, Inc. hereby requests a 1 year extension on the OU GB 7MU-10-8-22.

Approved by the
Utah Division of
Oil, Gas and Mining
Date: 01-19-06
By: [Signature]

COPY SENT TO OPERATOR
Date: 1-24-06
Initials: [Signature]

NAME (PLEASE PRINT) Jan Nelson TITLE Regulatory Affairs
SIGNATURE [Signature] DATE 1/12/2006
(This space for State use only)

RECEIVED

JAN 17 2006

DIV. OF OIL, GAS & MINING

RESET

**Application for Permit to Drill
Request for Permit Extension
Validation**

(this form should accompany the Sundry Notice requesting permit extension)

API: 43-047-35417
Well Name: OU GB 7MU-10-8-22
Location: 2087' FNL 1992' FEL SWNE SEC. 10 T8S R22E
Company Permit Issued to: QEP UINTA BASIN, INC.
Date Original Permit Issued: 1/8/2004

The undersigned as owner with legal rights to drill on the property as permitted above, hereby verifies that the information as submitted in the previously approved application to drill, remains valid and does not require revision.

Following is a checklist of some items related to the application, which should be verified.

If located on private land, has the ownership changed, if so, has the surface agreement been updated? Yes ☐ No ☒

Have any wells been drilled in the vicinity of the proposed well which would affect the spacing or siting requirements for this location? Yes ☐ No ☒


Has there been any unit or other agreements put in place that could affect the permitting or operation of this proposed well? Yes ☐ No ☒

Have there been any changes to the access route including ownership, or right-of-way, which could affect the proposed location? Yes ☐ No ☒

Has the approved source of water for drilling changed? Yes ☐ No ☒

Have there been any physical changes to the surface location or access route which will require a change in plans from what was discussed at the onsite evaluation? Yes ☐ No ☒

Is bonding still in place, which covers this proposed well? Yes ☒ No ☐

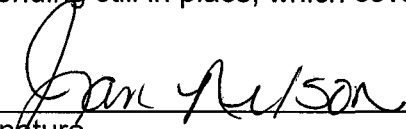
Signature

1/12/2006

Date

Title: REGULATORY AFFAIRS

Representing: QEP UINTA BASIN, INC.

RECEIVED

JAN 17 2006

DIV. OF OIL, GAS & MINING



State of Utah

Department of Natural Resources

MICHAEL R. STYLER
Executive Director

Division of Oil, Gas & Mining

JOHN R. BAZA
Division Director

JON M. HUNTSMAN, JR.
Governor

GARY R. HERBERT
Lieutenant Governor

January 24, 2007

Laura Bills
QEP Uinta Basin Inc.
1571 East 1700 South
Vernal, Utah 84078

Re: APD Rescinded -OUGB 7MU-10-8-22 Sec. 10 T. 8 R. 22E
Uintah County, Utah API No. 43-047-35417


Dear Ms. Bills:

The Application for Permit to Drill (APD) for the subject well was approved by the Division of Oil, Gas and Mining (Division) on January 8, 2004. On December 16, 2004 and January 19, 2006, the Division granted a one-year APD extension. On January 23, 2007, you requested that the division rescind the state approved APD. No drilling activity at this location has been reported to the division. Therefore, approval to drill the well is hereby rescinded, effective January 23, 2007.

A new APD must be filed with this office for approval prior to the commencement of any future work on the subject location.

If any previously unreported operations have been performed on this well location, it is imperative that you notify the Division immediately.

Sincerely,

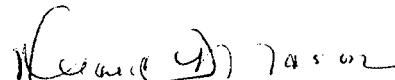
Diana Mason
Environmental Scientist

cc: Well File
Bureau of Land Management, Vernal



United States Department of the Interior

BUREAU OF LAND MANAGEMENT

Vernal Field Office
170 South 500 East
Vernal, UT 84078
(435) 781-4400 Fax: (435) 781-4410

<http://www.blm.gov/utah/vernal>



IN REPLY REFER TO:

3160

UT08300

February 1, 2007

Jan Nelson
QEP-Uinta Basin, Inc.
1571 East 1700 South
Vernal, UT 84078

4/3 047 35417

Re: Notification of Expiration
Well No. OUGB 7MU-10-8-22
SWNE, Sec. 10, T8S, R22E
Uintah County, Utah
Lease No. UTU-43918

Dear Ms. Nelson:

The Application for Permit to Drill the above-referenced well was approved on April 15, 2004. A one (1) year extension of the original APD was requested. The request was reviewed and the extension approved until April 15, 2006. According to our records, no known activity has transpired at the approved location. In view of the foregoing, this office is notifying you that the approval of the referenced application has expired. If you intend to drill at this location at a future date, a new Application for Permit to Drill must be submitted.

This office requires a letter confirming that no surface disturbance has been made for this drill site. Any surface disturbance associated with the approved location of this well is to be rehabilitated. A schedule for this rehabilitation must be submitted to this office. Your cooperation in this matter is appreciated.

Sincerely,

/s/Sandra Sather

Sandra Sather
Land Law Examiner

cc: UDOGM

bcc: Well file
Reading file
ES

U-924

RECEIVED

FEB 07 2007

DIV. OF OIL, GAS & MINING